

interior
design
portfolio

emma ohlsen 2023

table of contents

03

luxury hotel

11

urban cafe

14

seattle condo

18

other work

03


luxury hotel






- located in cordoba, spain
- 121 suite style rooms
- restaurant, gym, sauna, & cafe


inspired by the natural materials and colors traditionally found in spanish architecture, the design incorporates cave-like enclosures of varying sizes throughout. the concept seamlessly lends itself to making public spaces feel intimate and inviting.

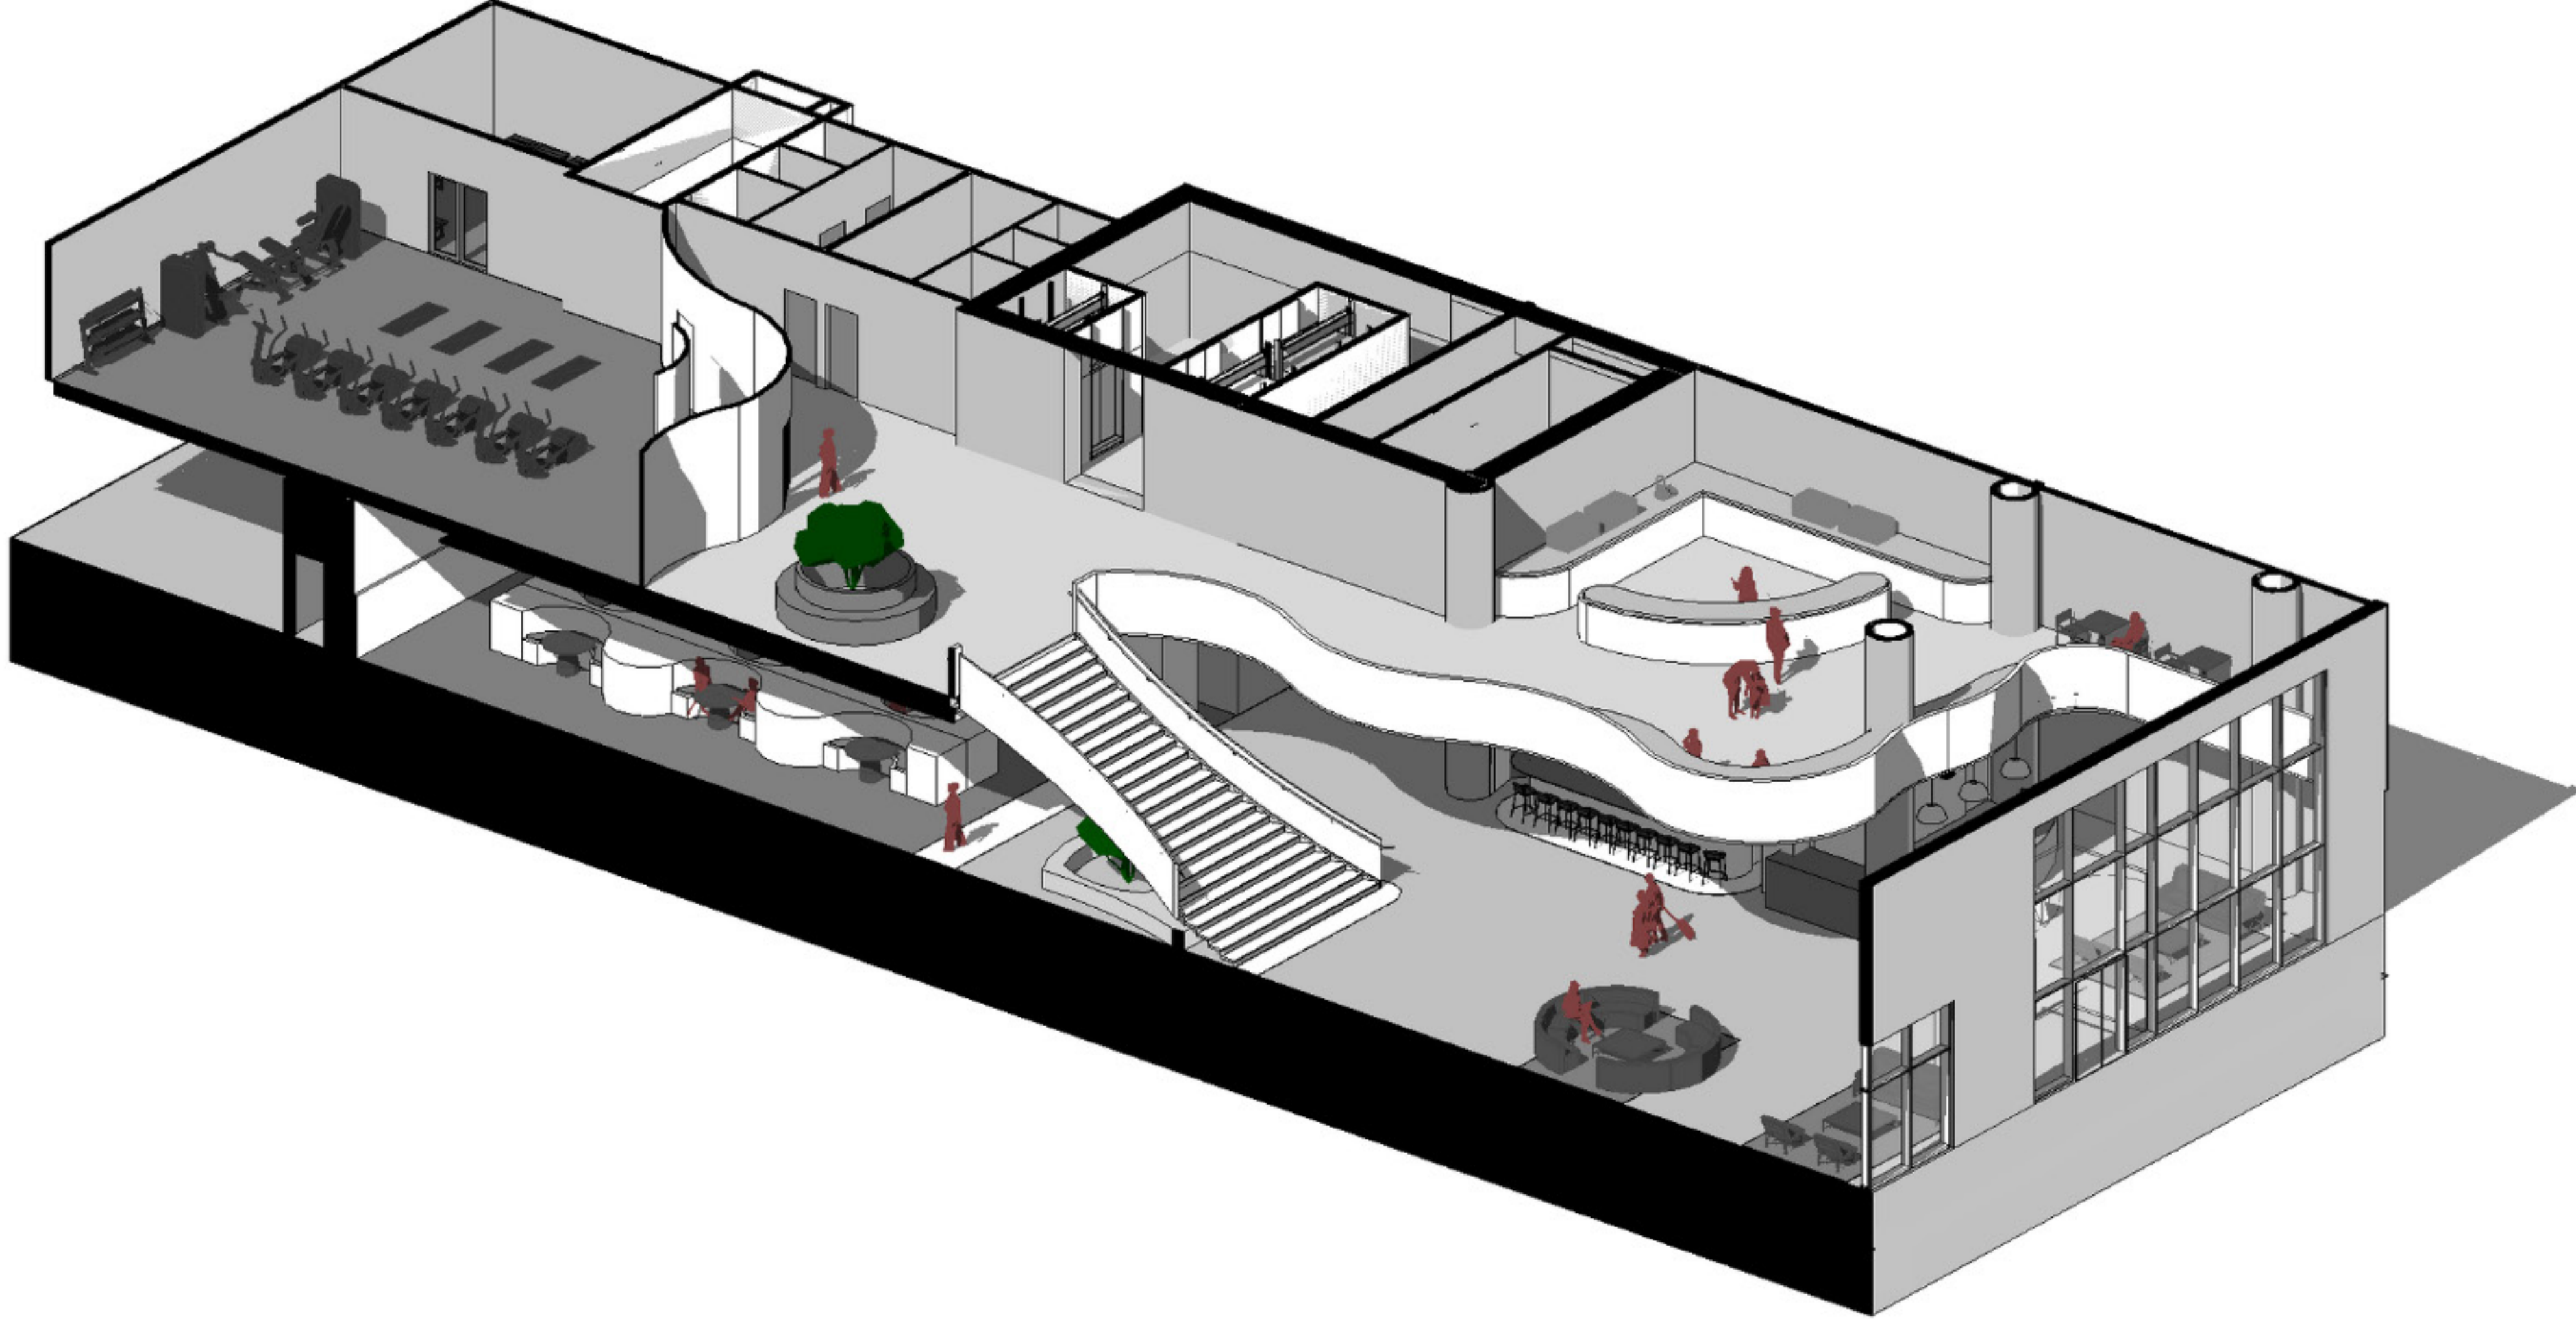

levels 1 & 2 building axon

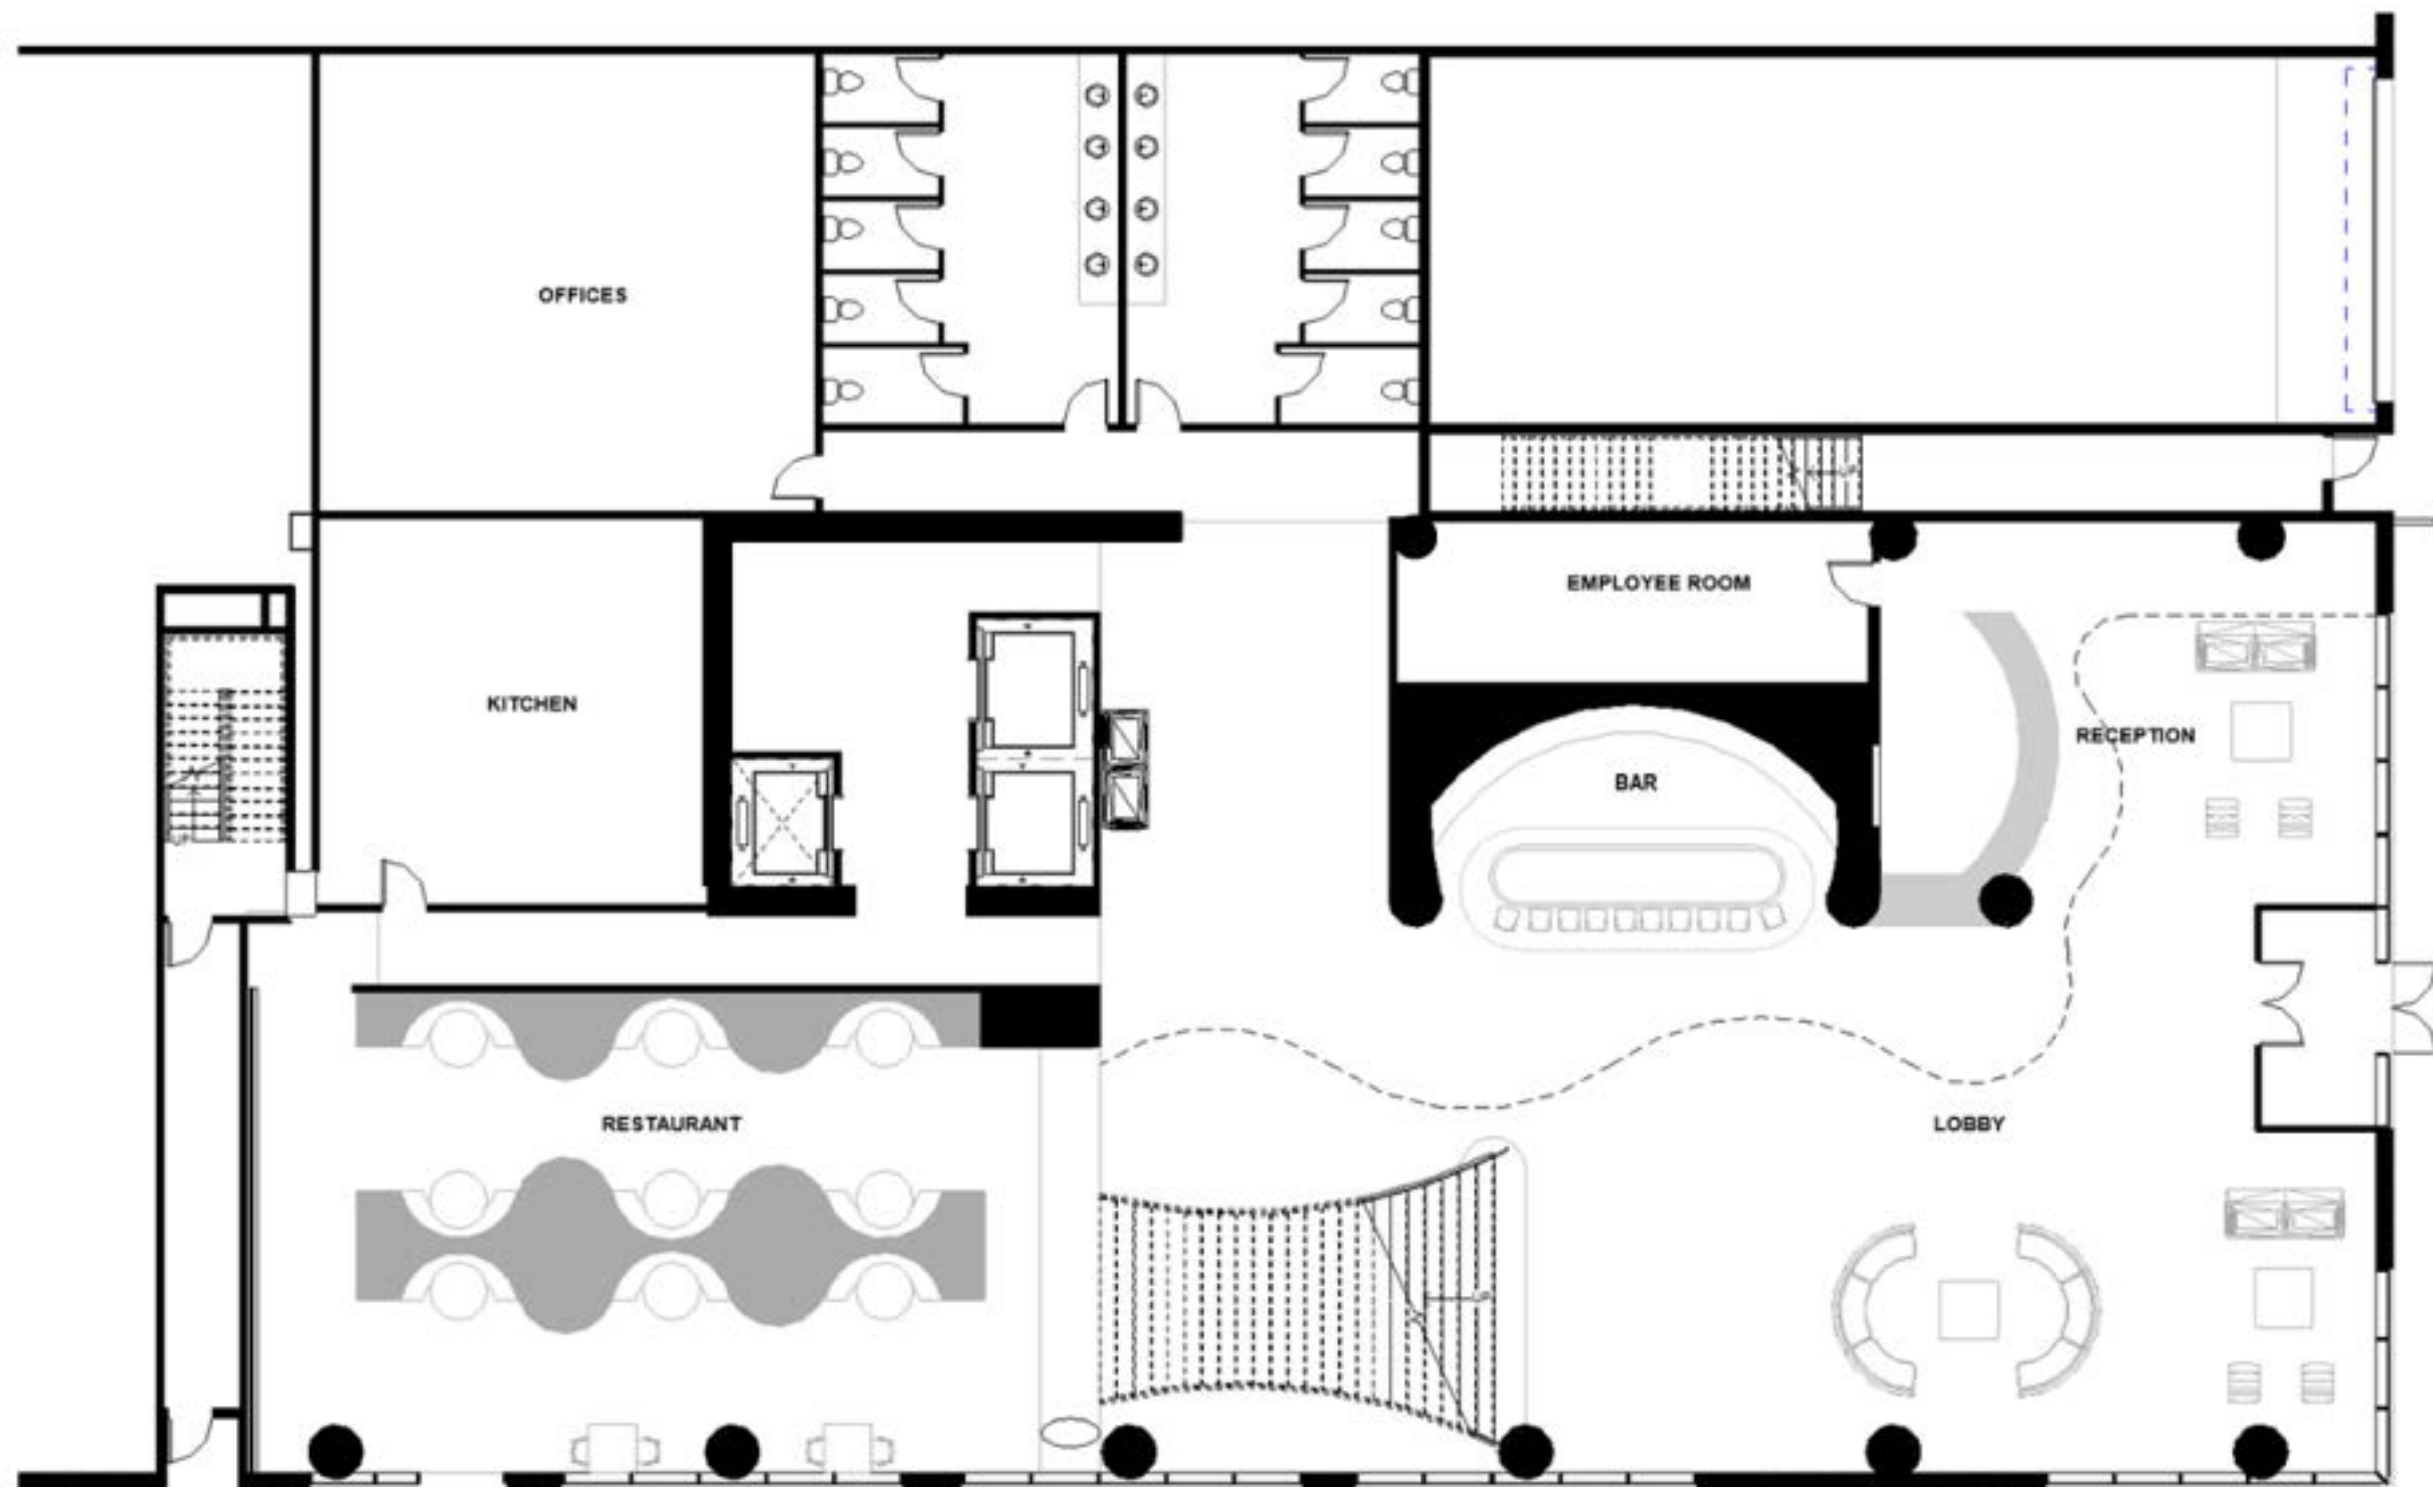

level 1 floorplan

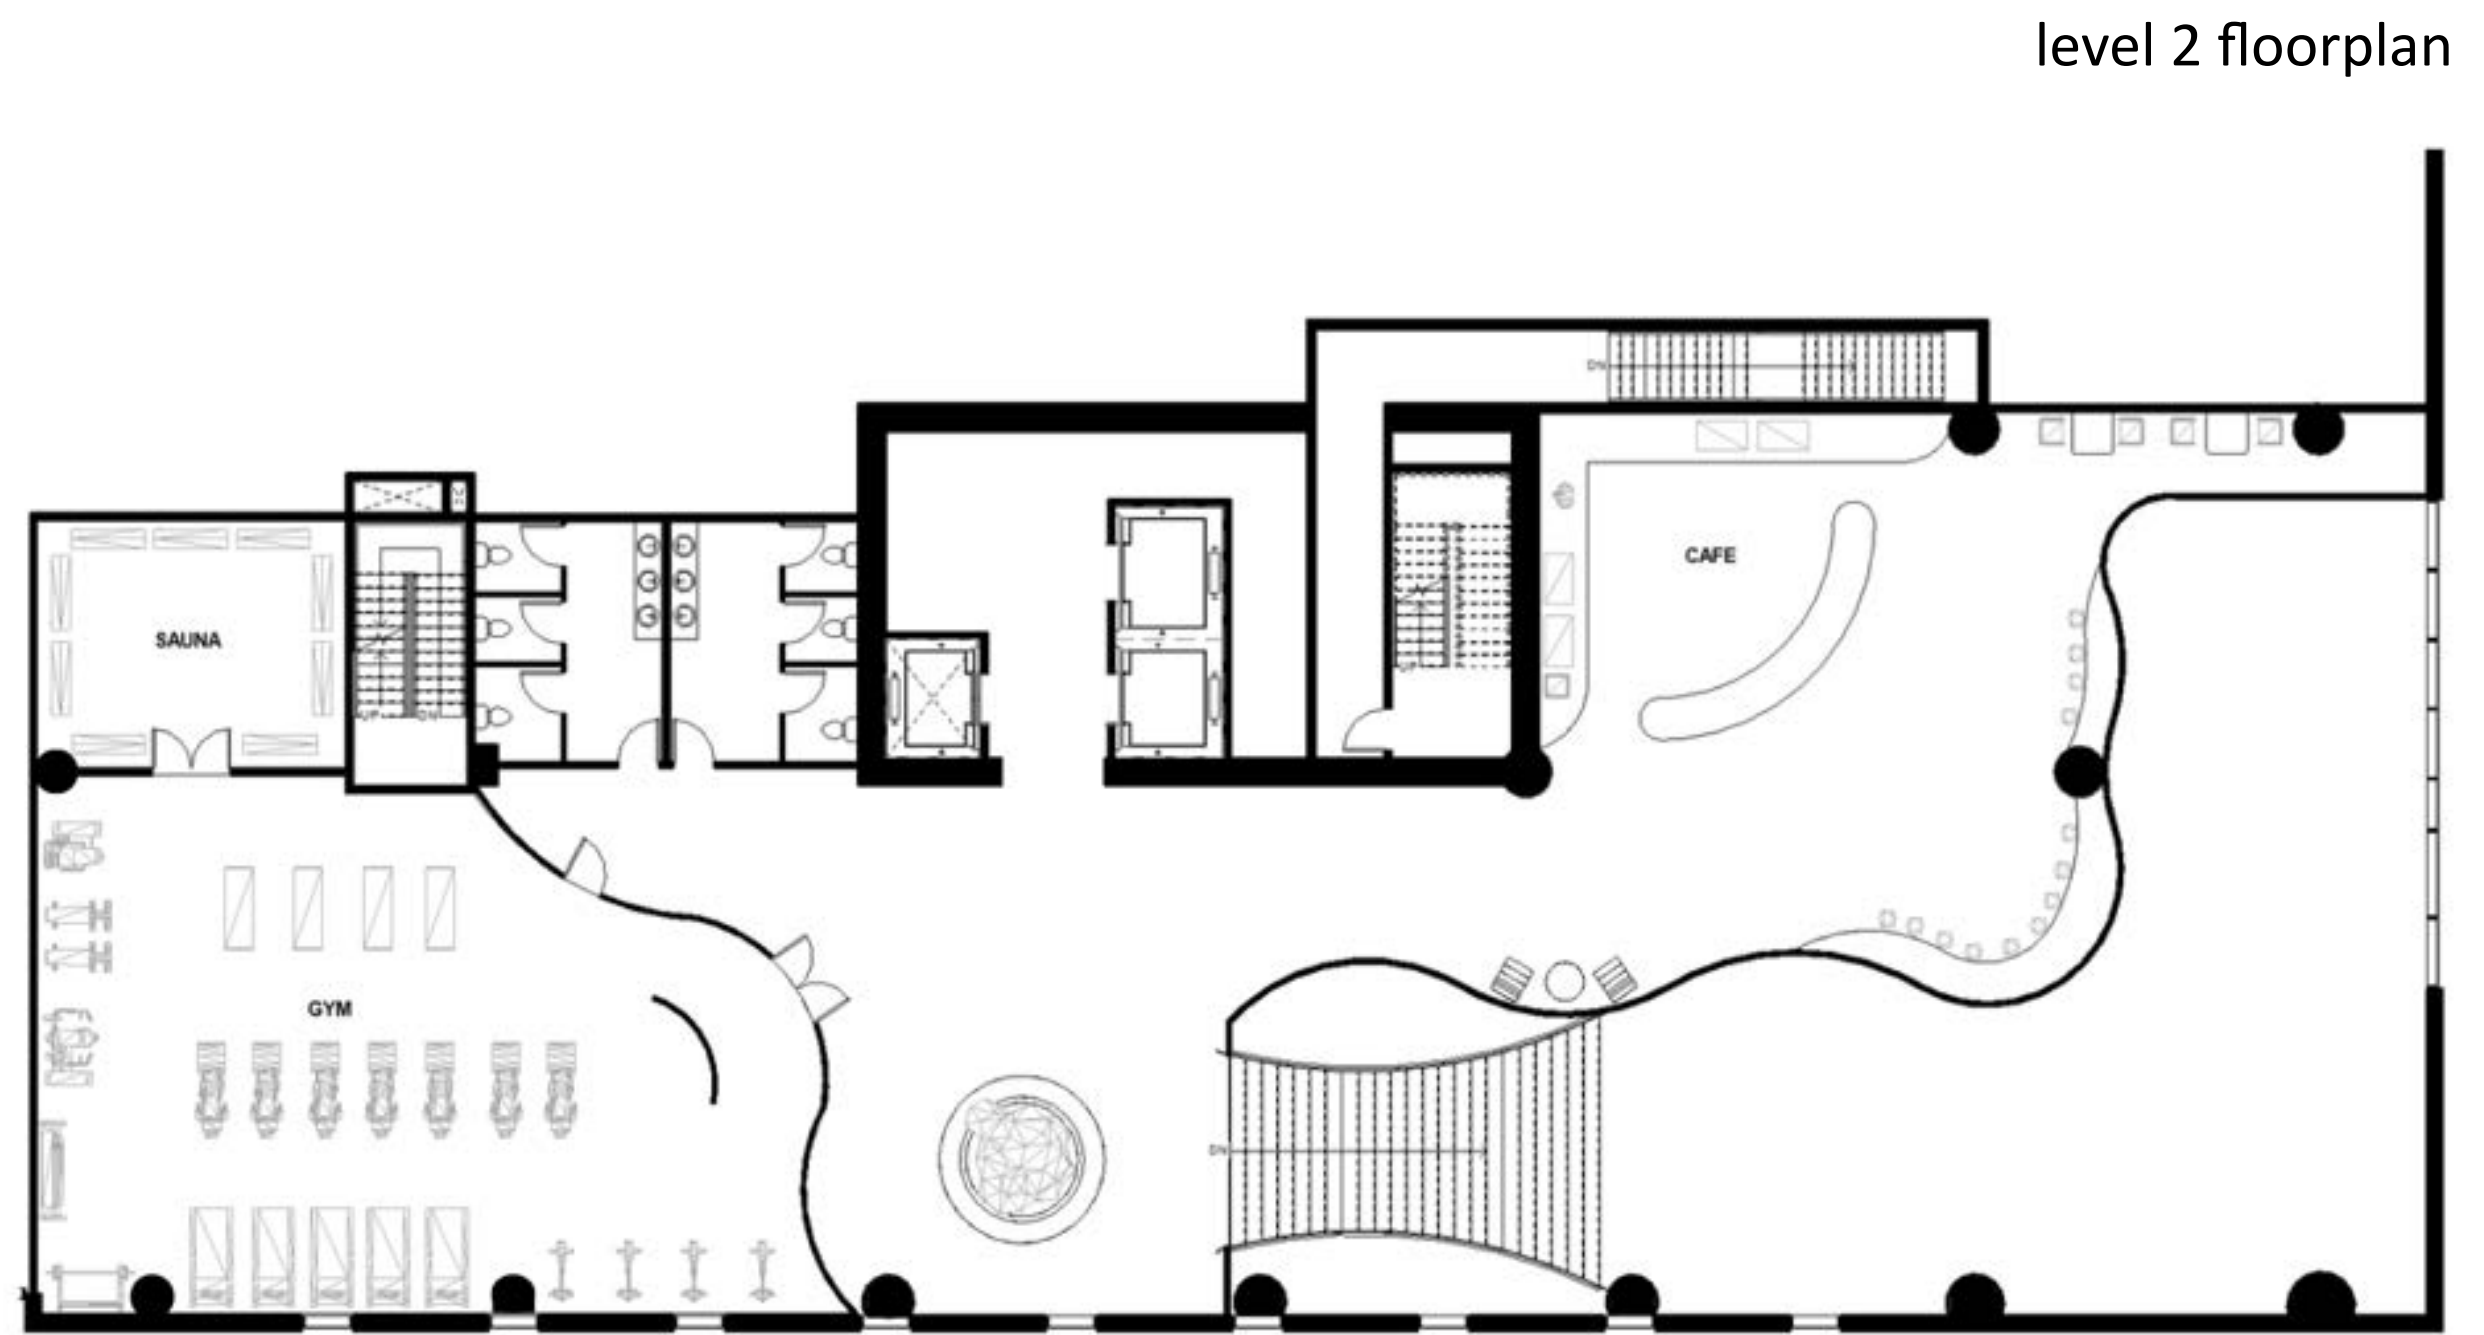


level 2 floorplan




restaurant view 1




restaurant view 2

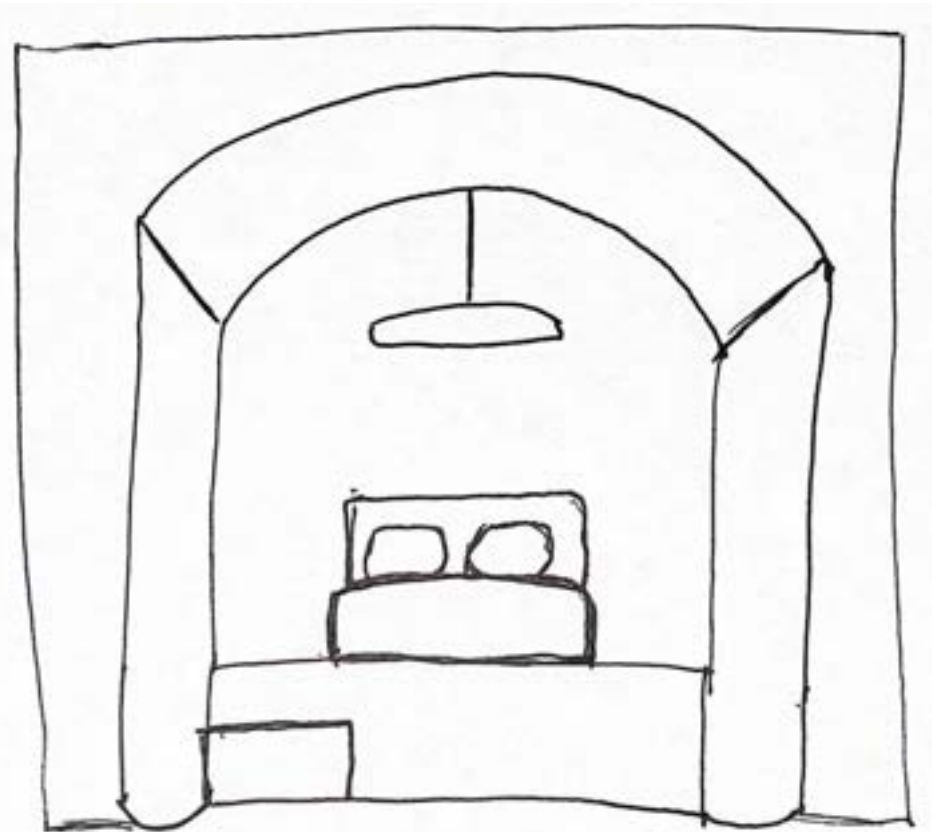

concept sketches

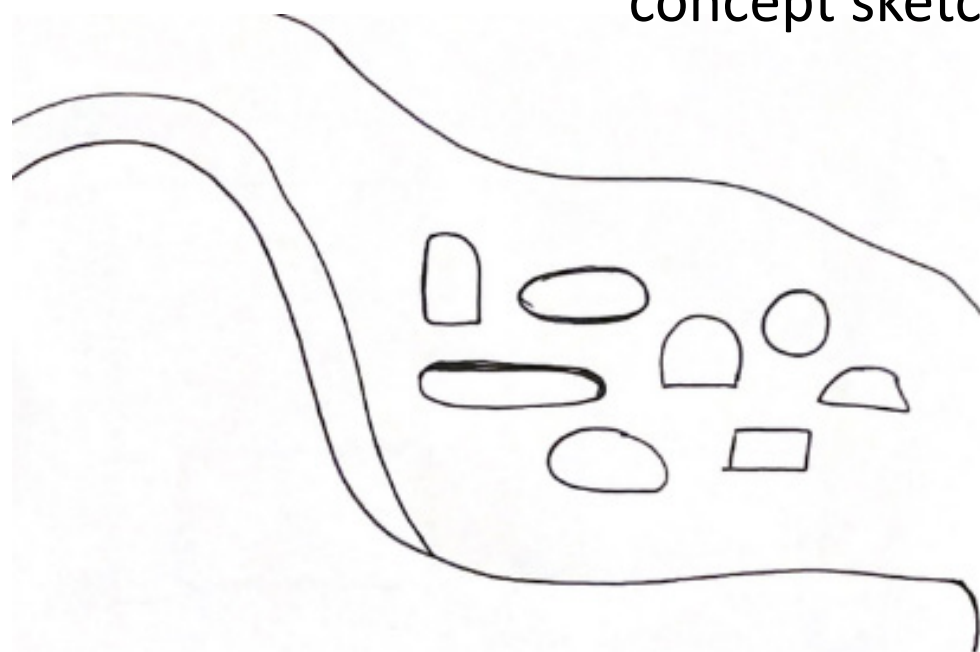

hotel room inspiration

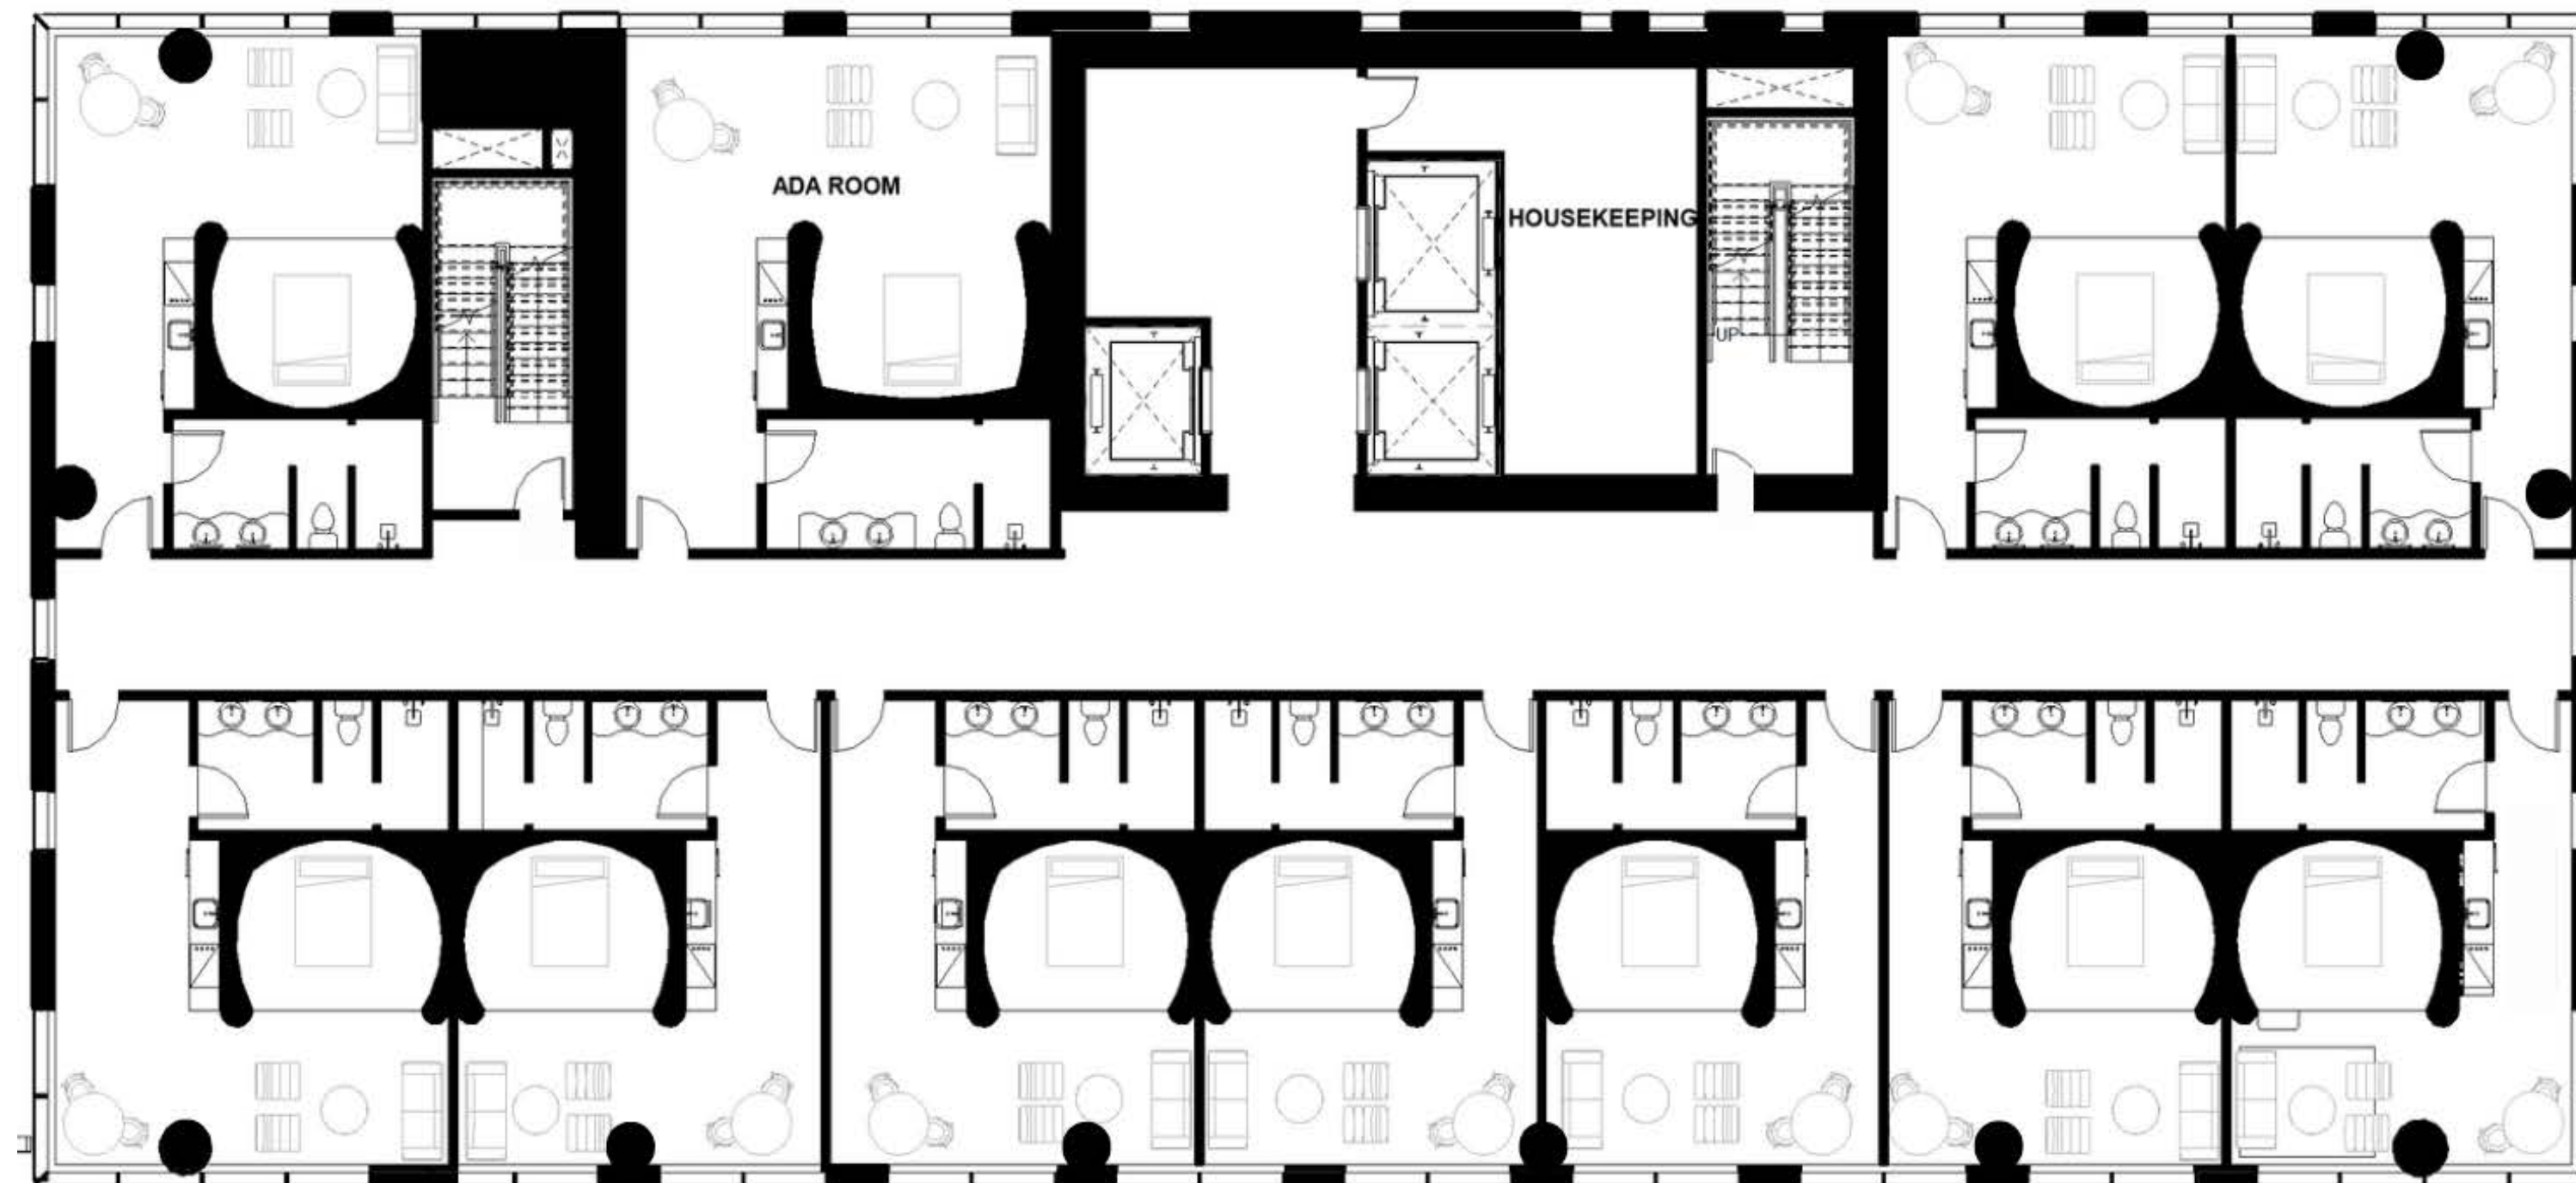

typical floorplan



kitchenette view





bed view

11



urban cafe



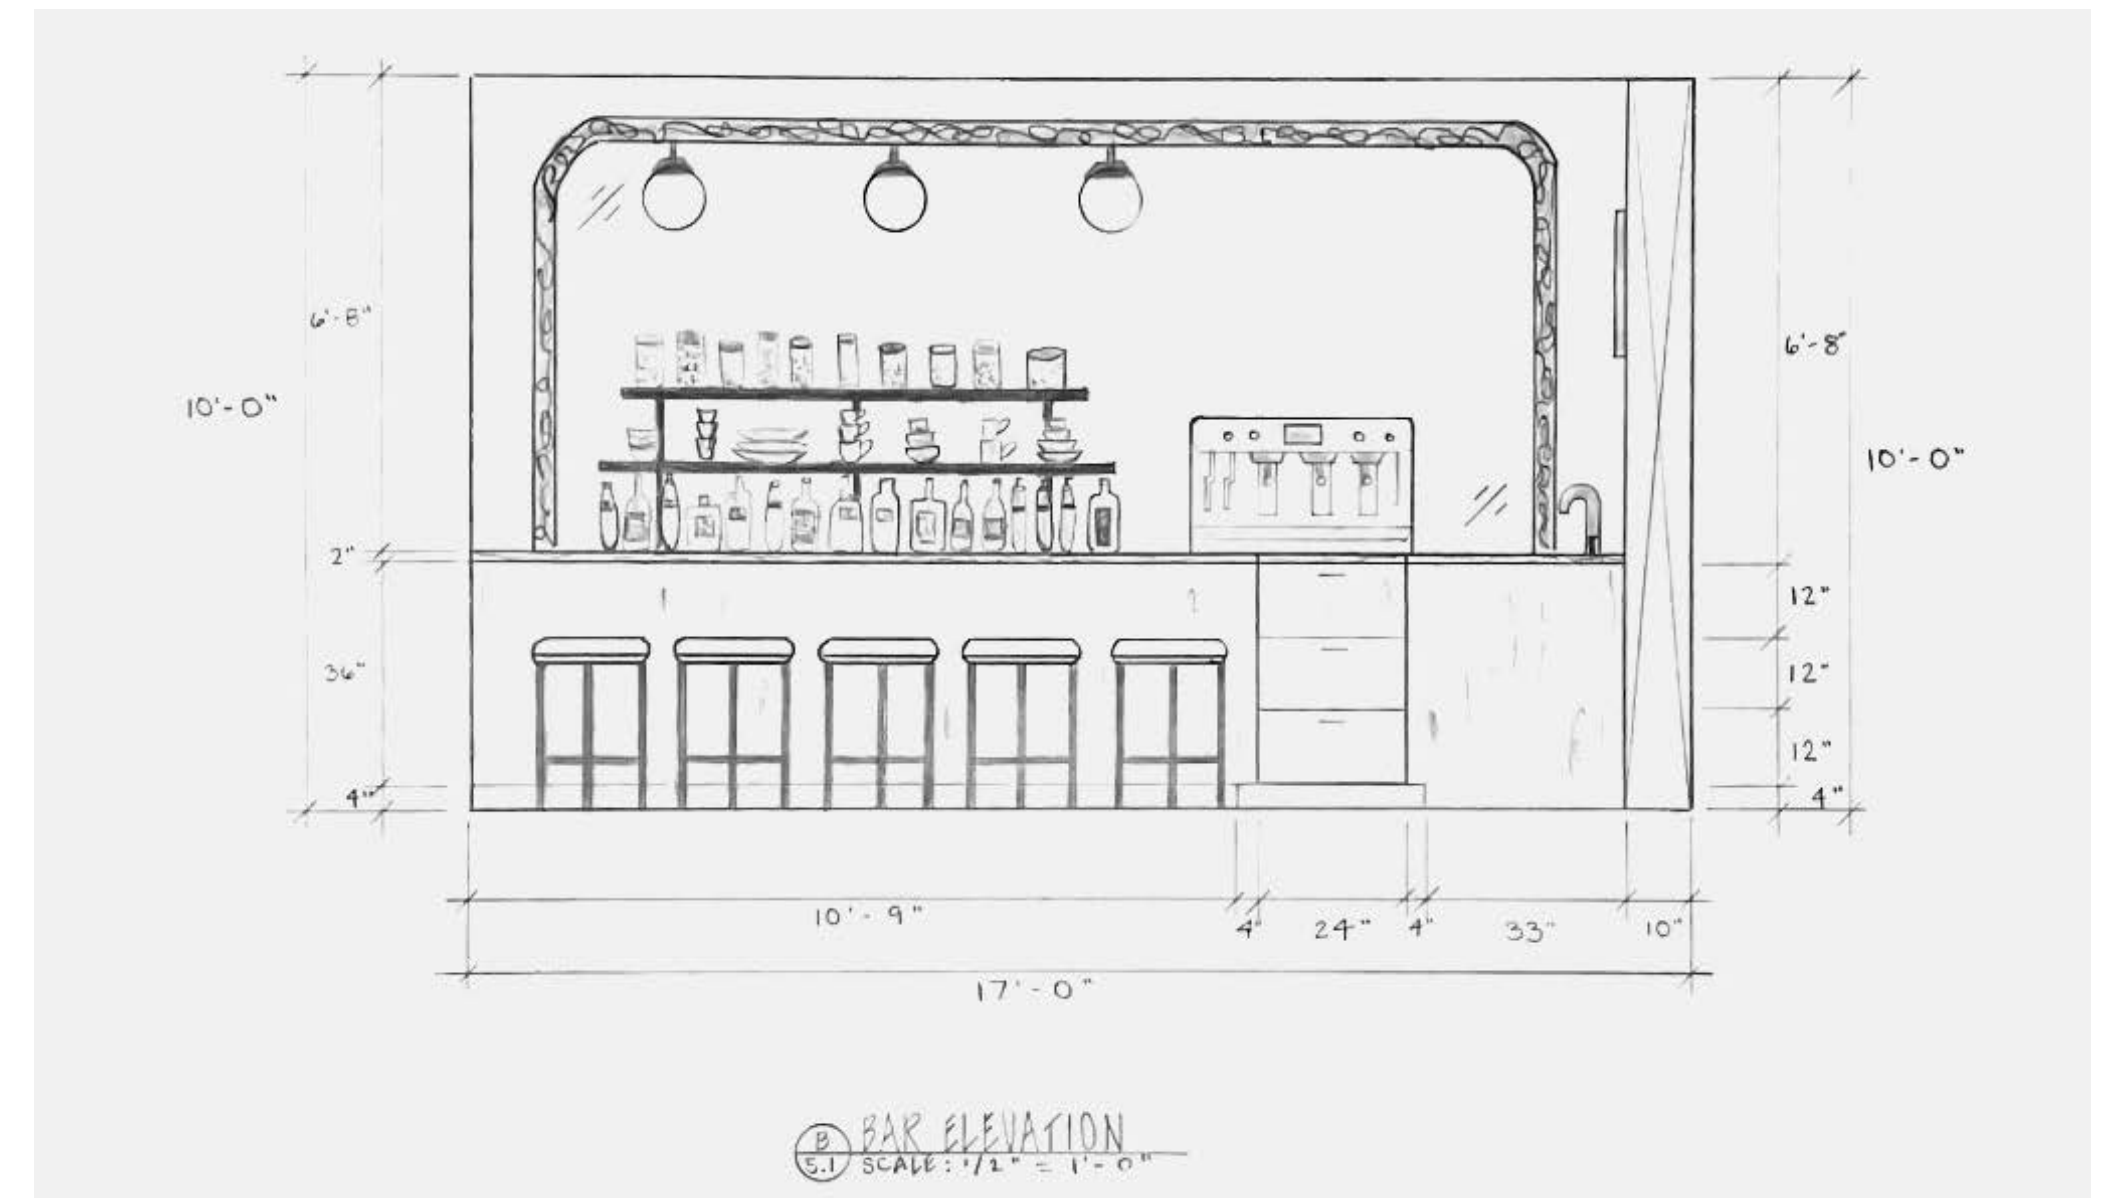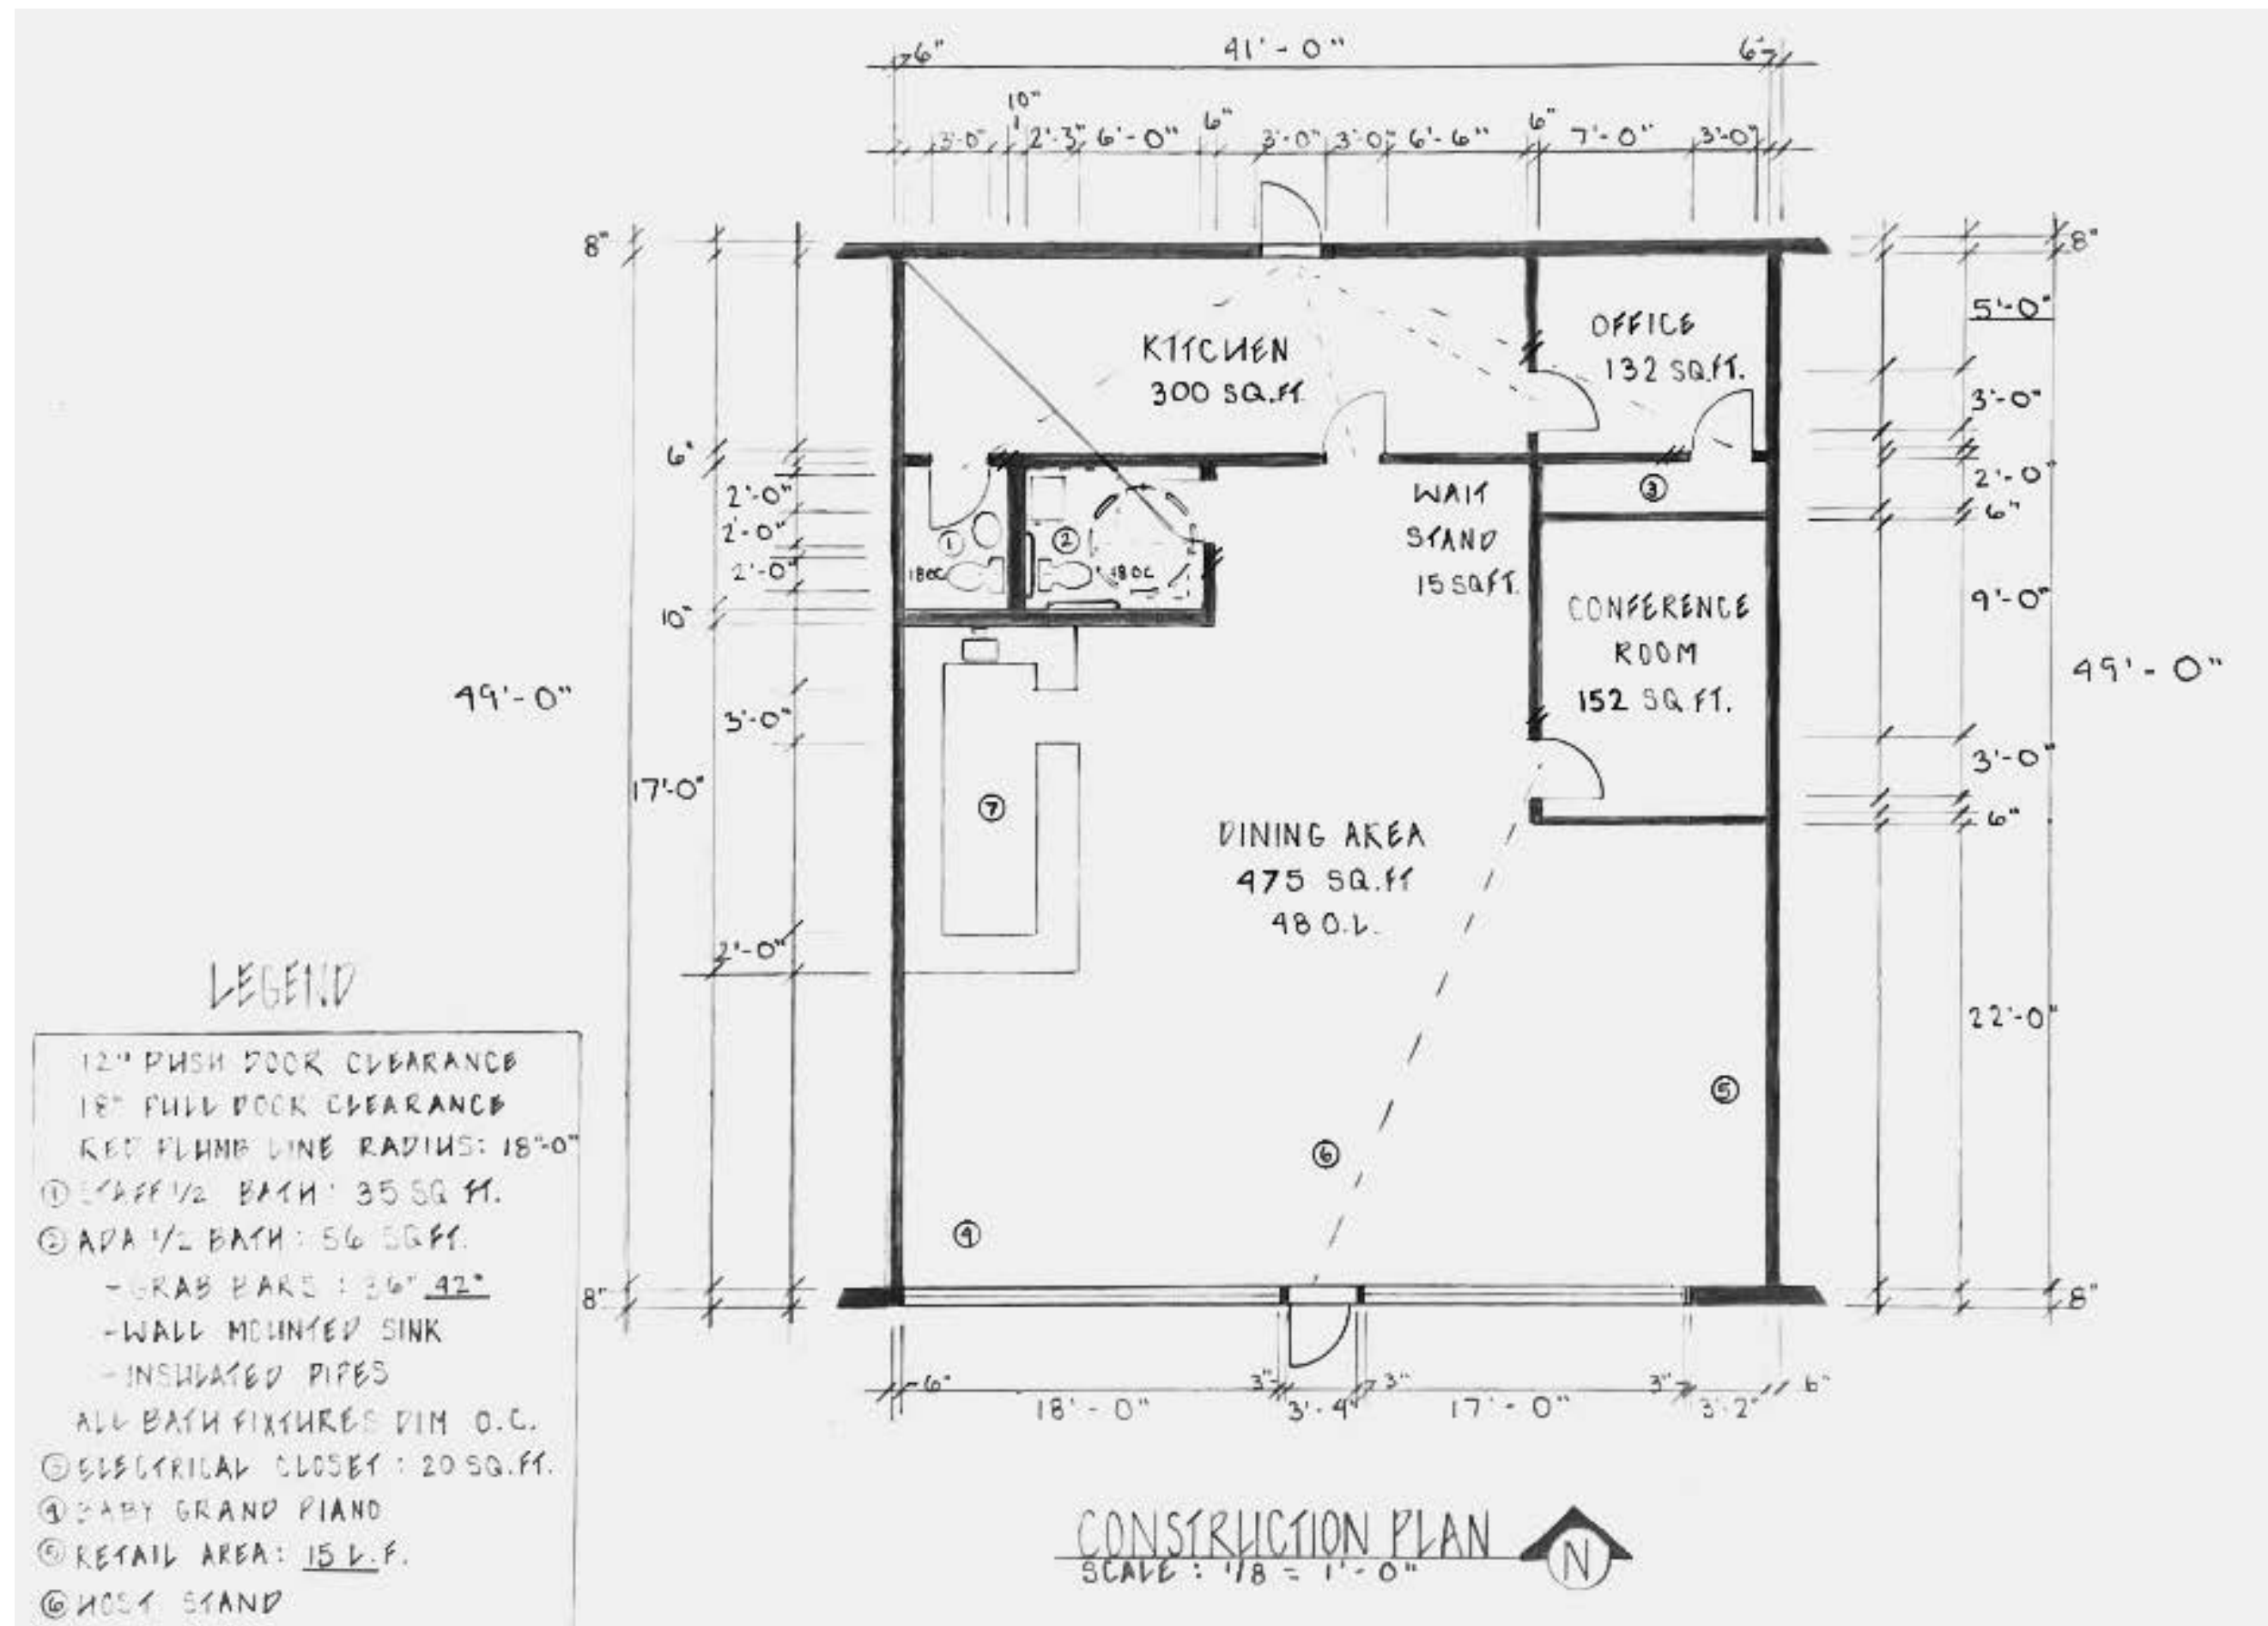

- all plans hand-drafted
- physical color board
- cafe located in seattle, wa


this french-style cafe was designed to be a welcoming place where people can eat, study, listen to piano, and appreciate artwork from local seattle artists. checkered tile floors, green velvet, and rich colors create a peaceful space despite being in the heart of the busy city.

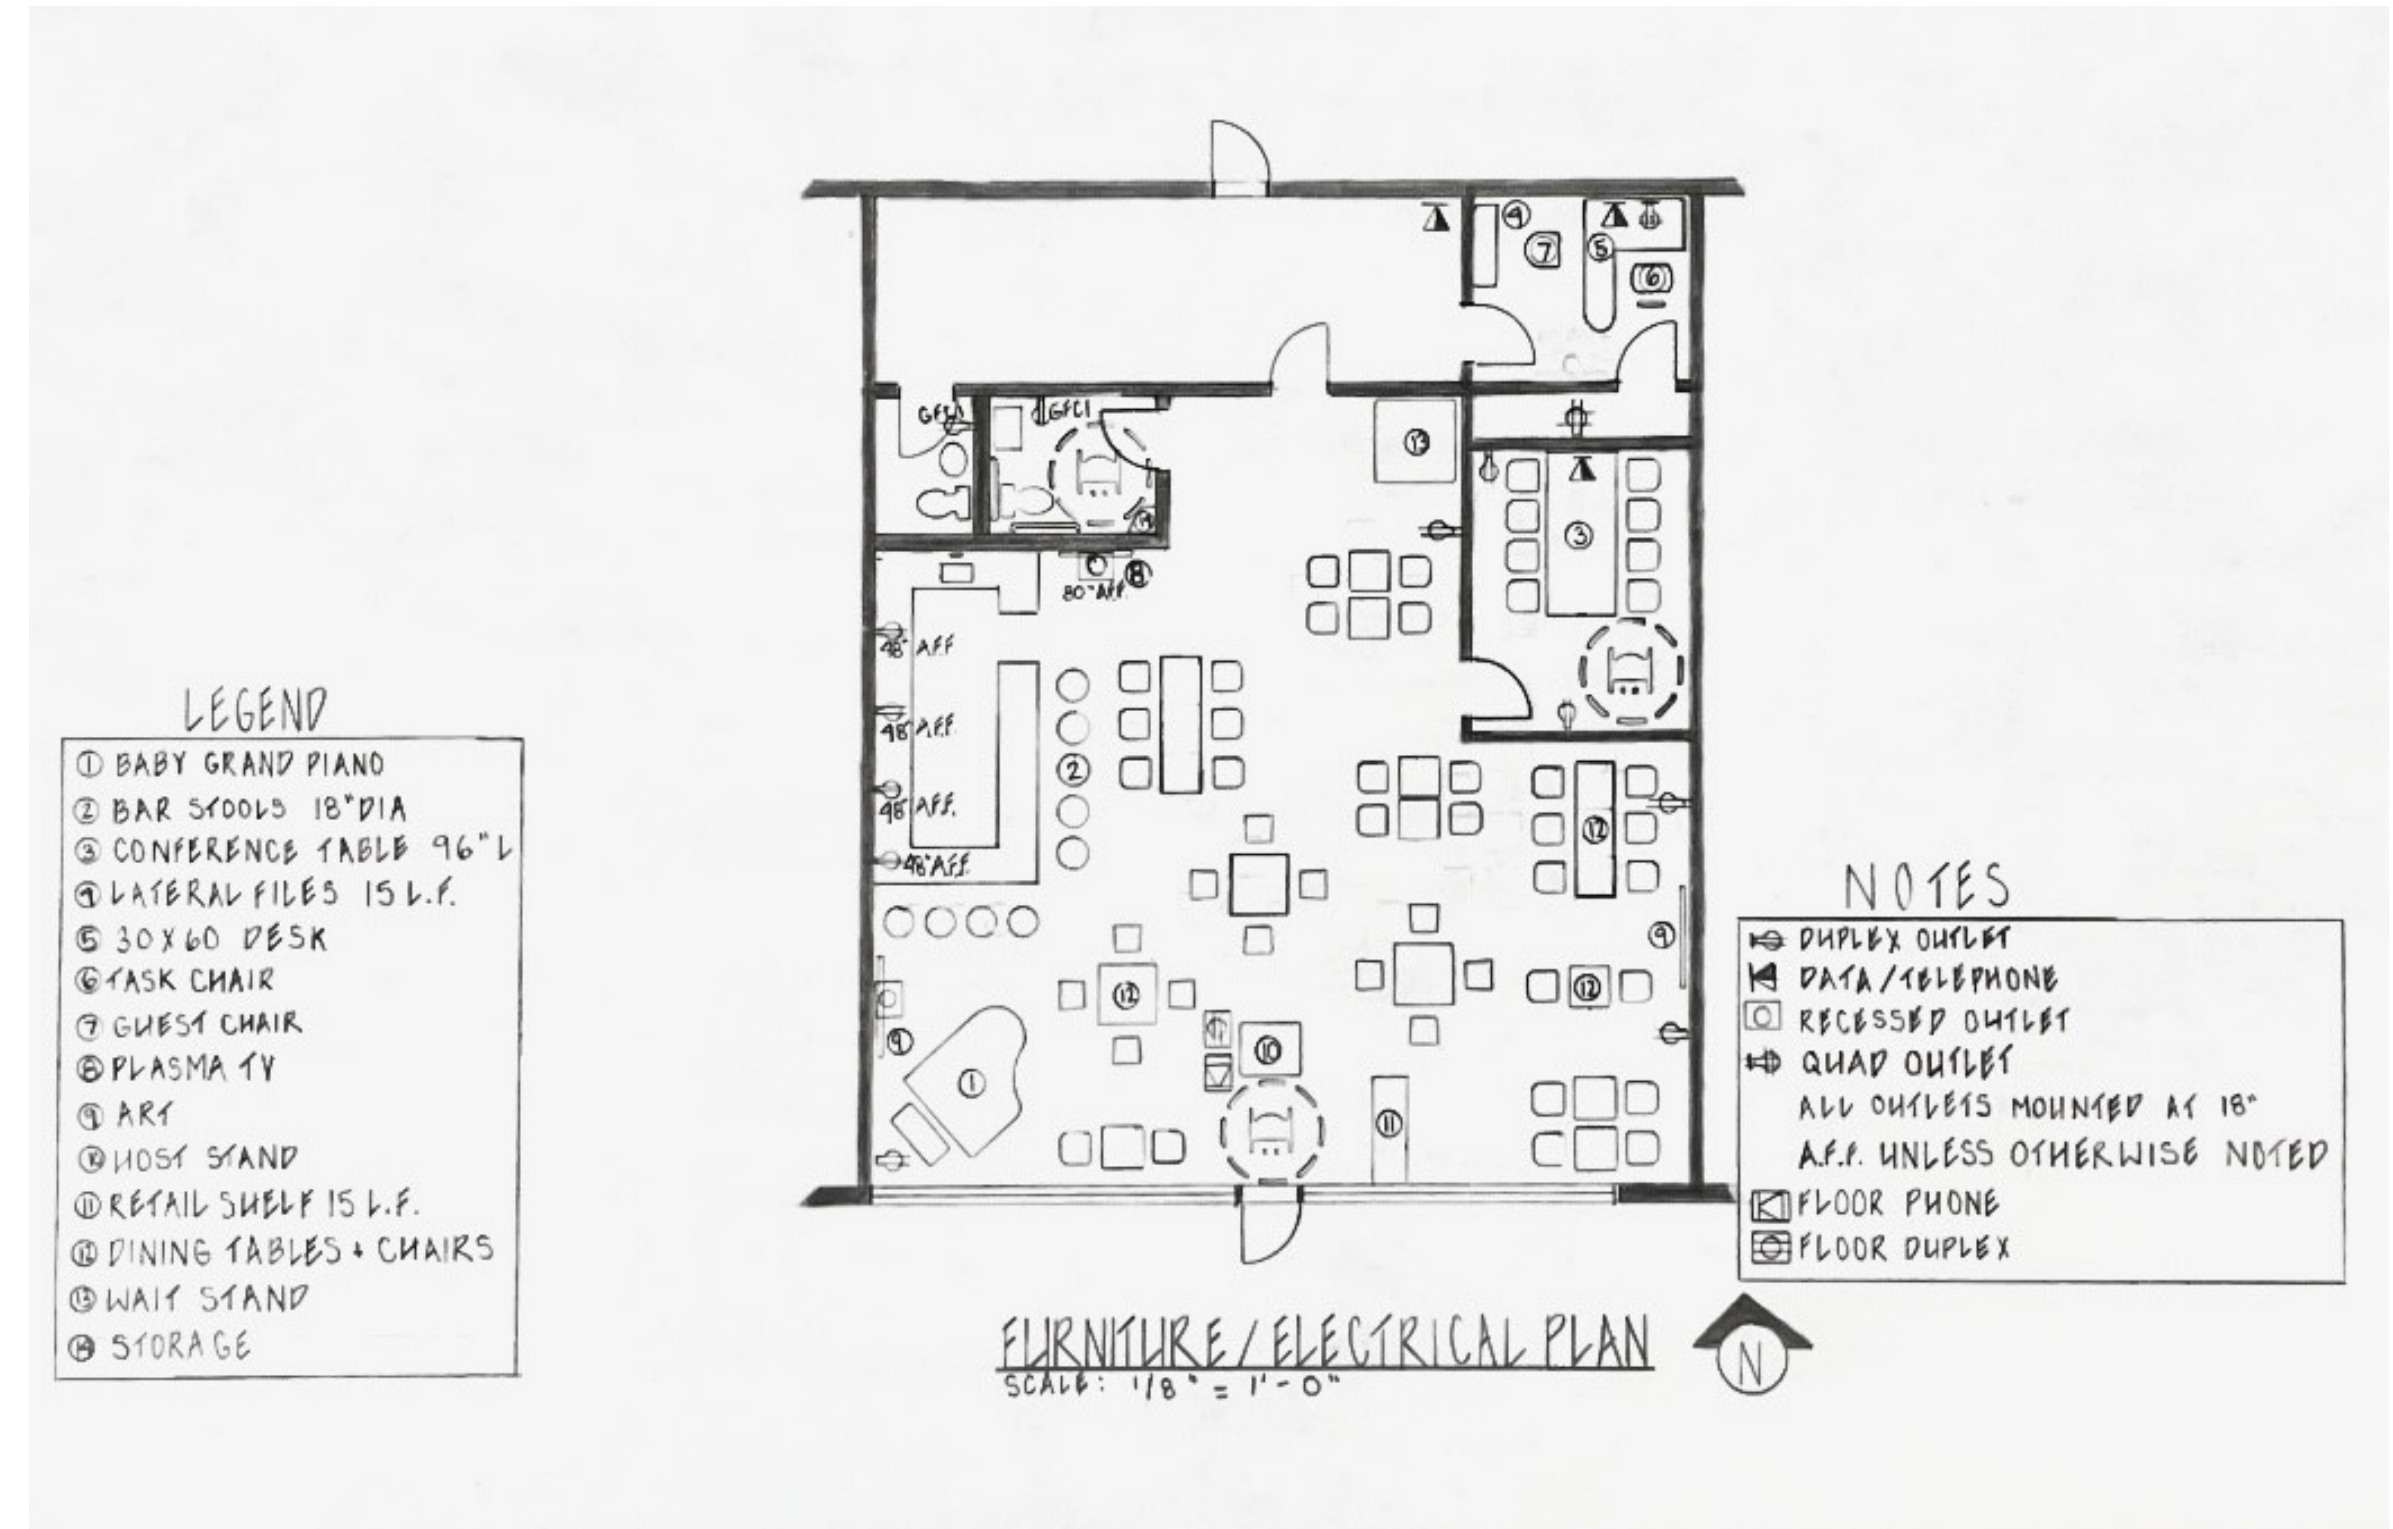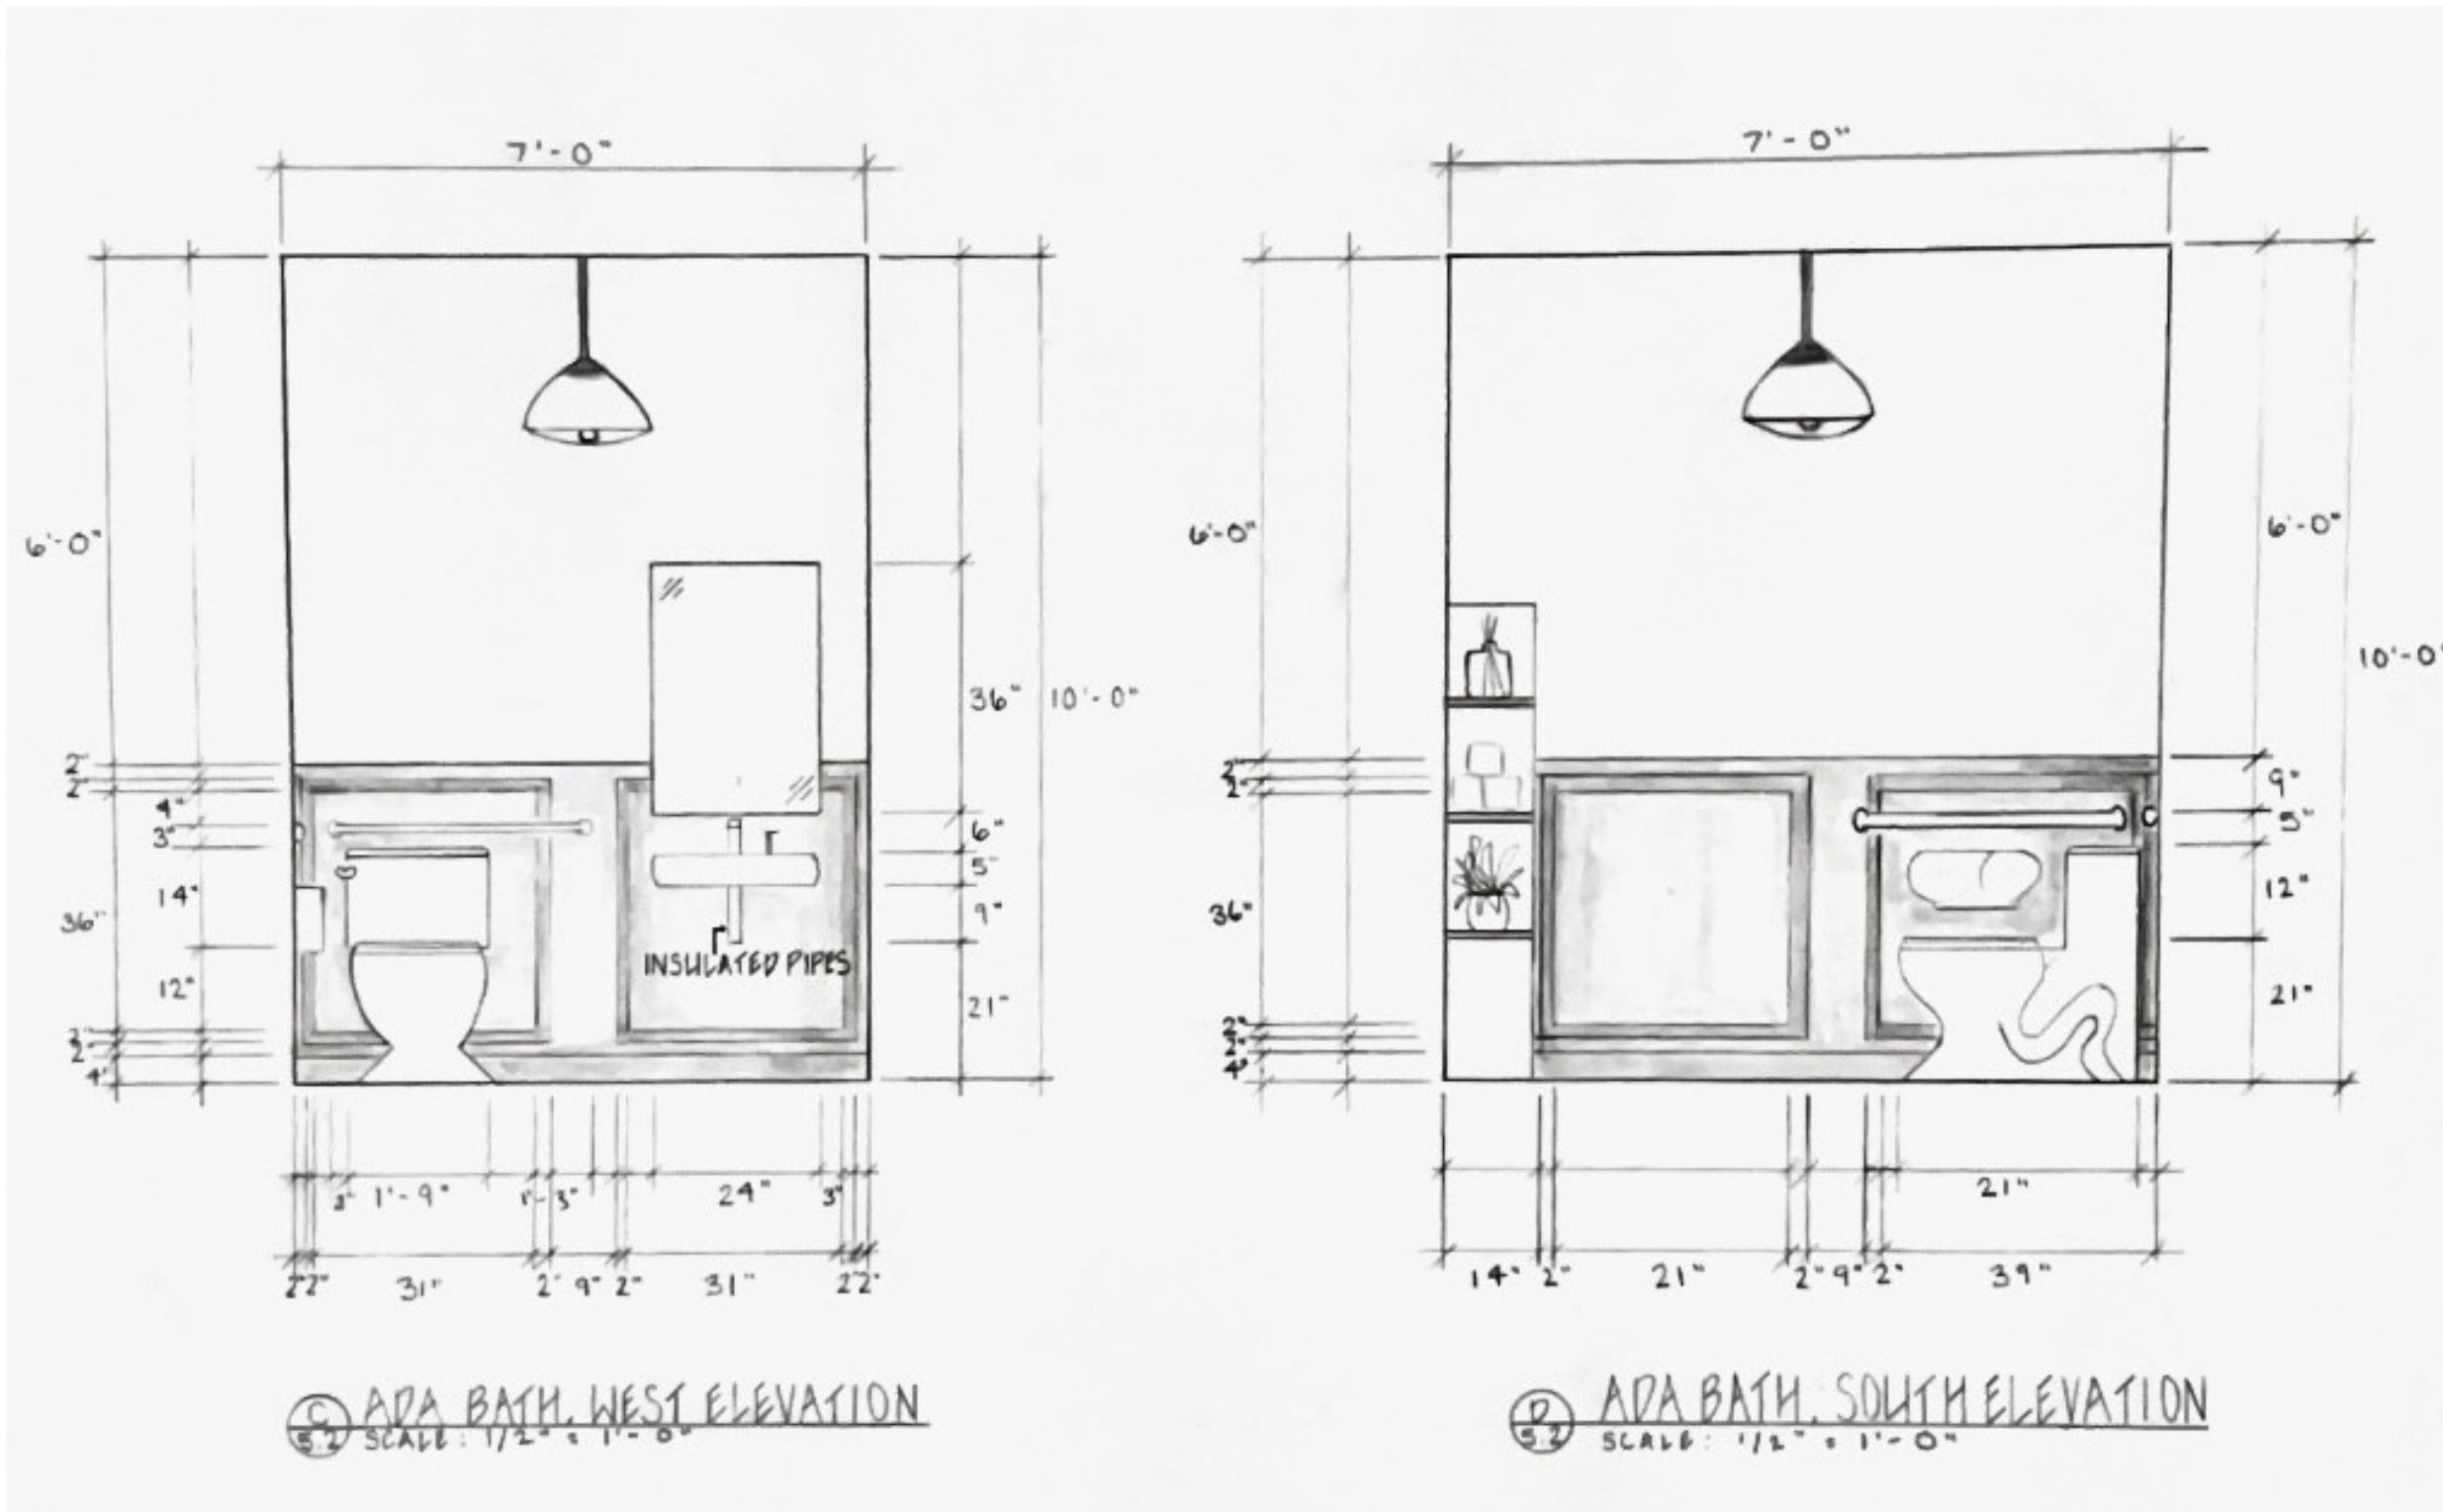

14

seattle condo



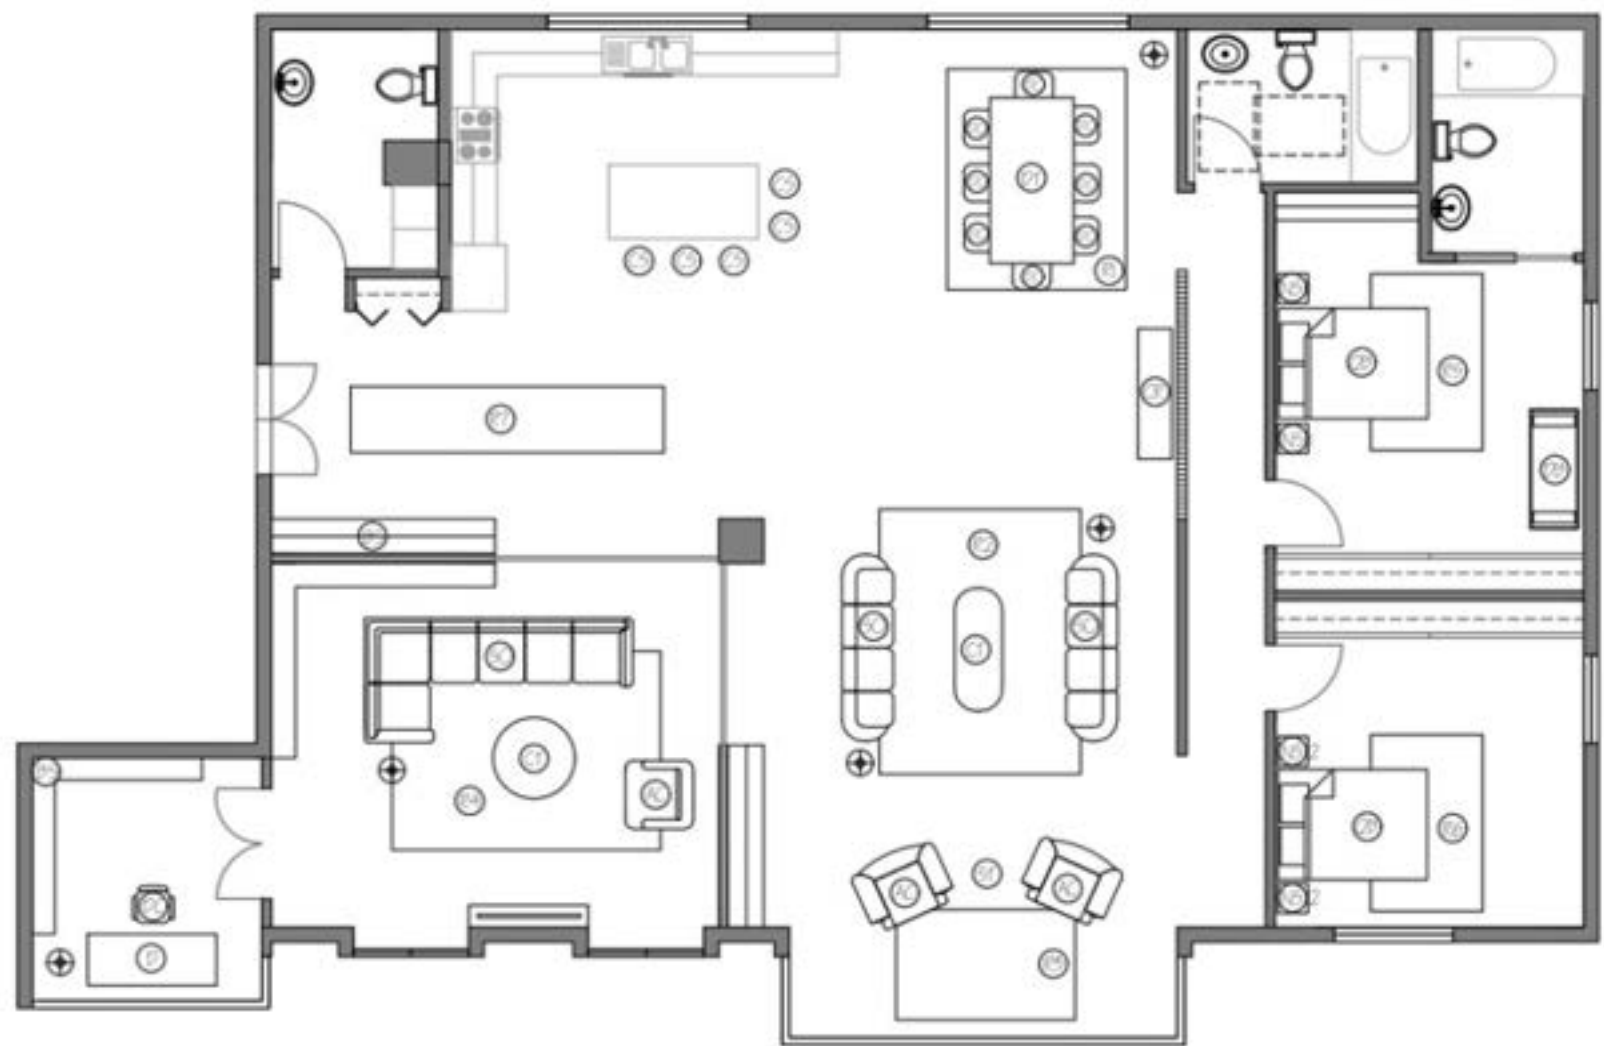

FURNITURE LEGEND:

- CS - COUNTER STOOL
 - DT - DINING TABLE
 - DC - DINING CHAIR
 - CR - CREDENZA
 - SO - SOFA
 - CT - COFFEE TABLE
 - ST - SIDE TABLE
 - AC - ACCENT CHAIR
 - BS - BOOKSHELF
 - D - DESK
 - DC - DESK CHAIR
 - QB - QUEEN BED
 - NS - NIGHT STAND
 - DB - DAYBED
 - R - RUG
- NOTES:
SEE SPEC BOOK FOR FURNITURE SPECIFICATIONS




inspiration photo

- 2 bed, 2 1/2 bath
- view of mount rainier
- features an office, den, living, & dining area

living room mood board



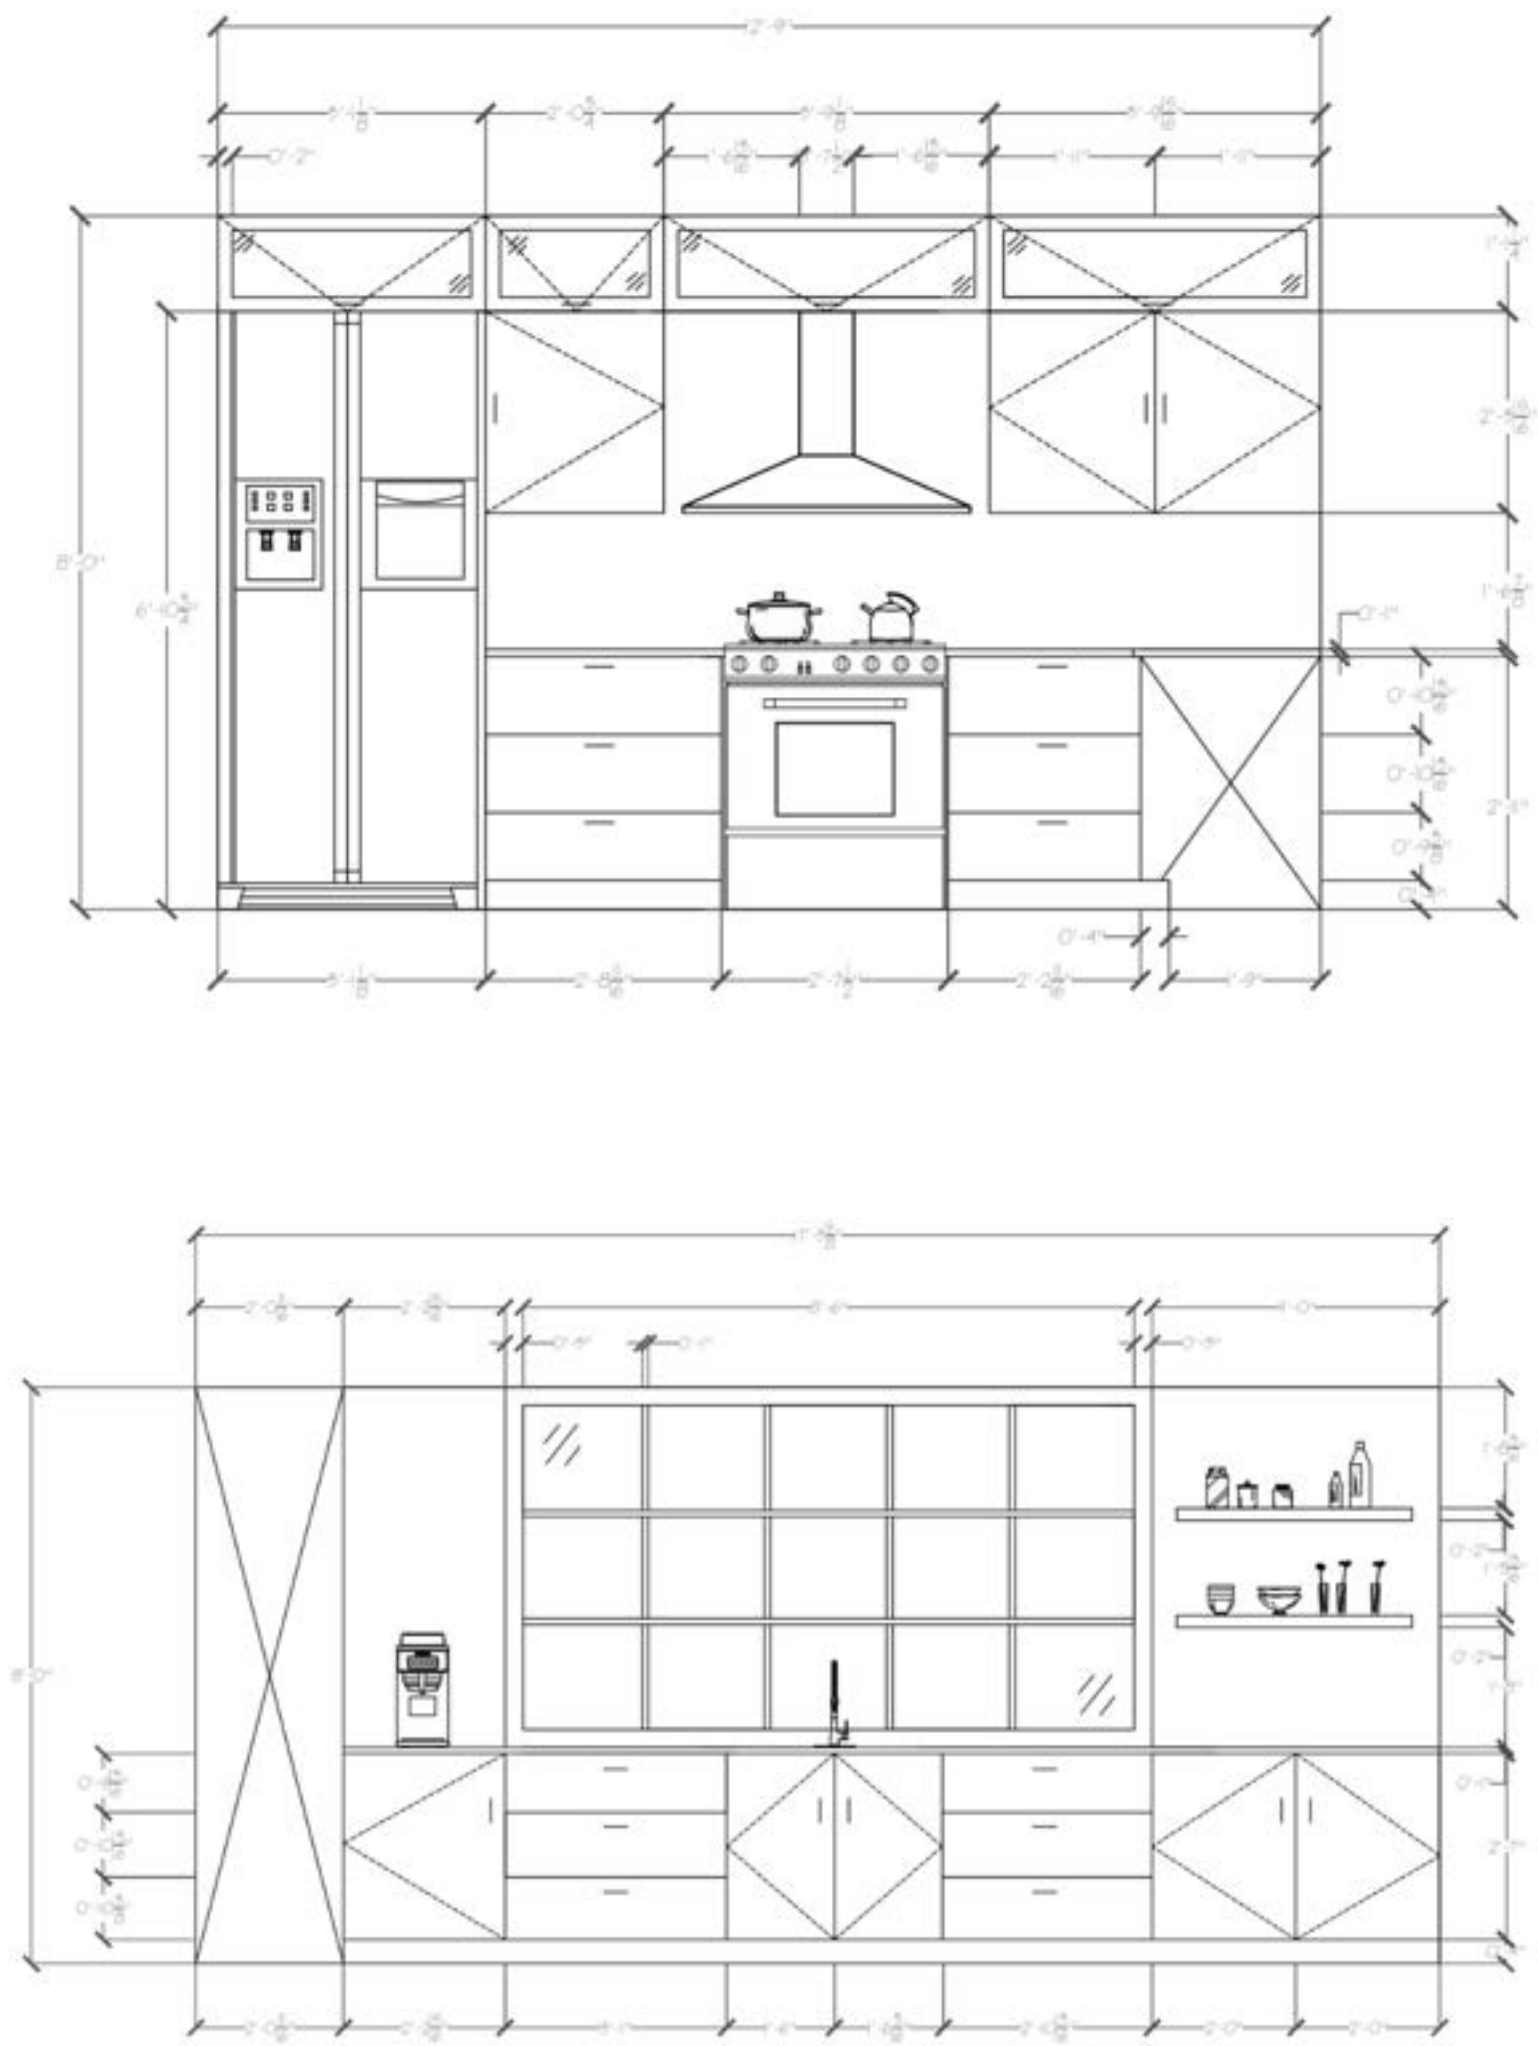


kitchen elevations




kitchen and dining view




den furniture

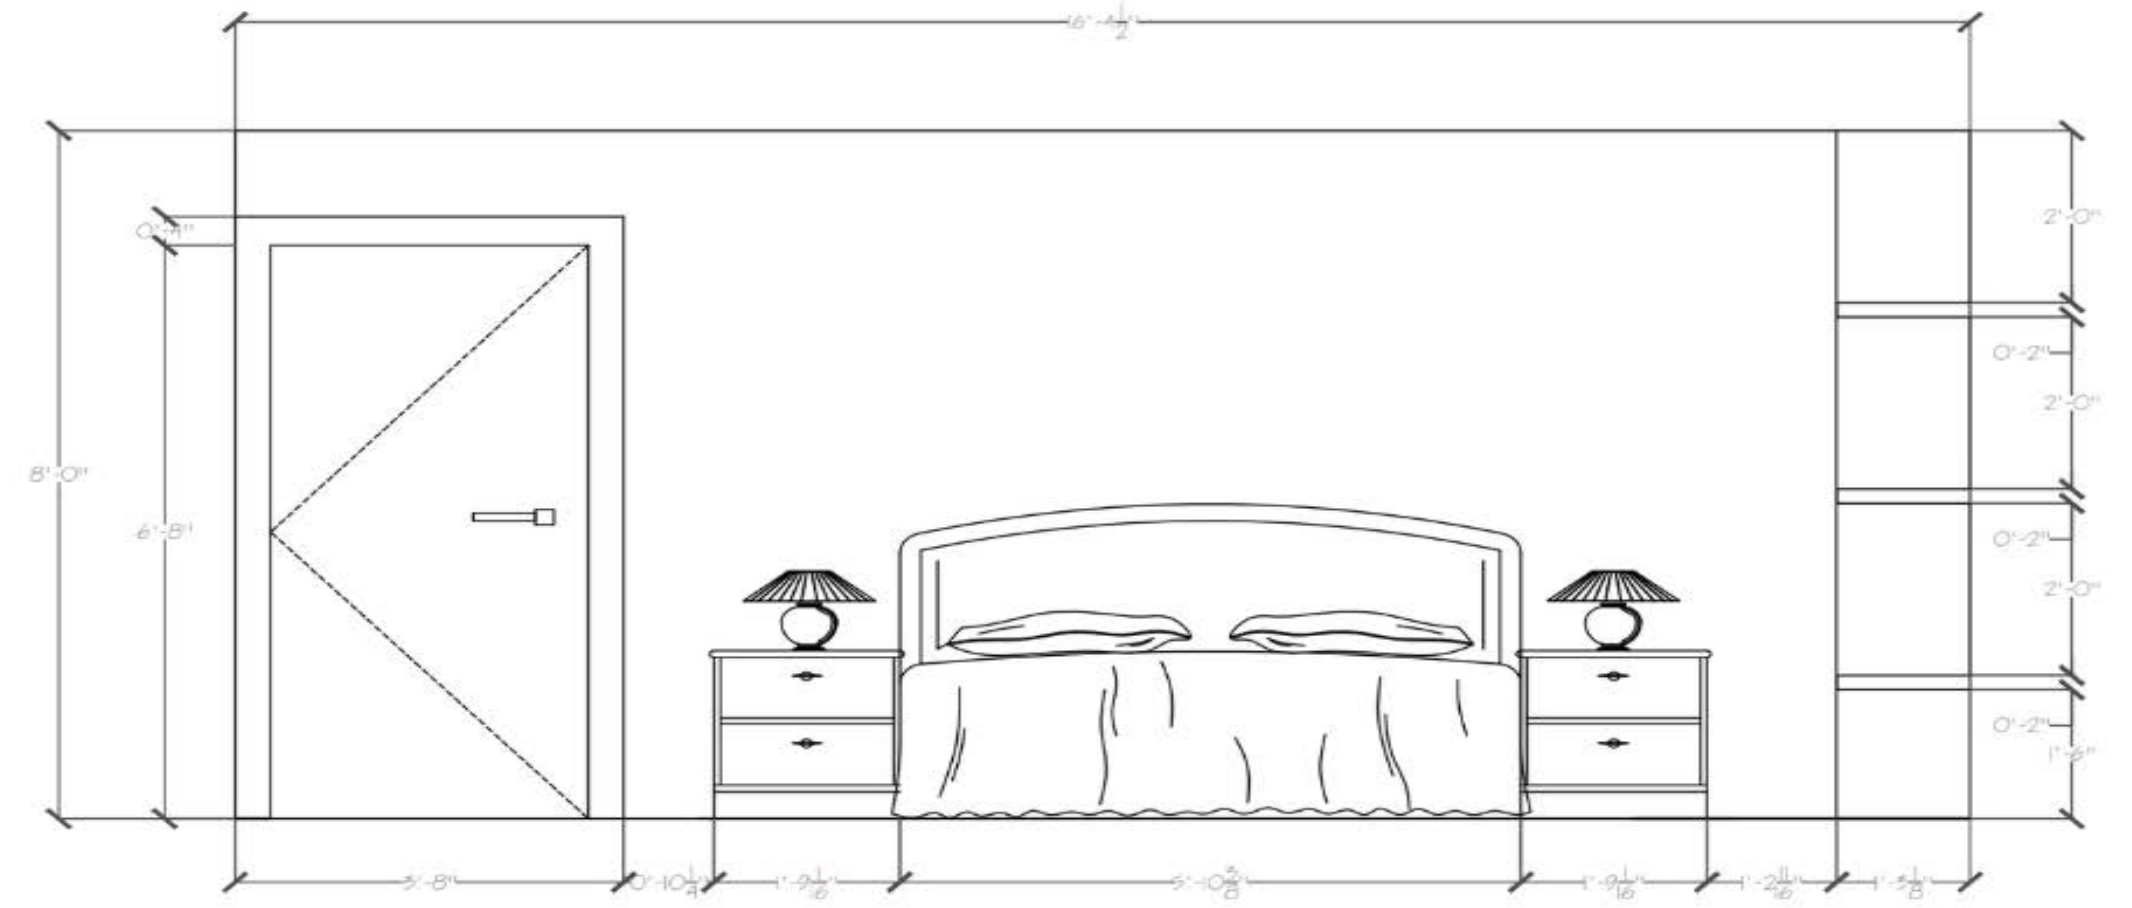

master bedroom elevation

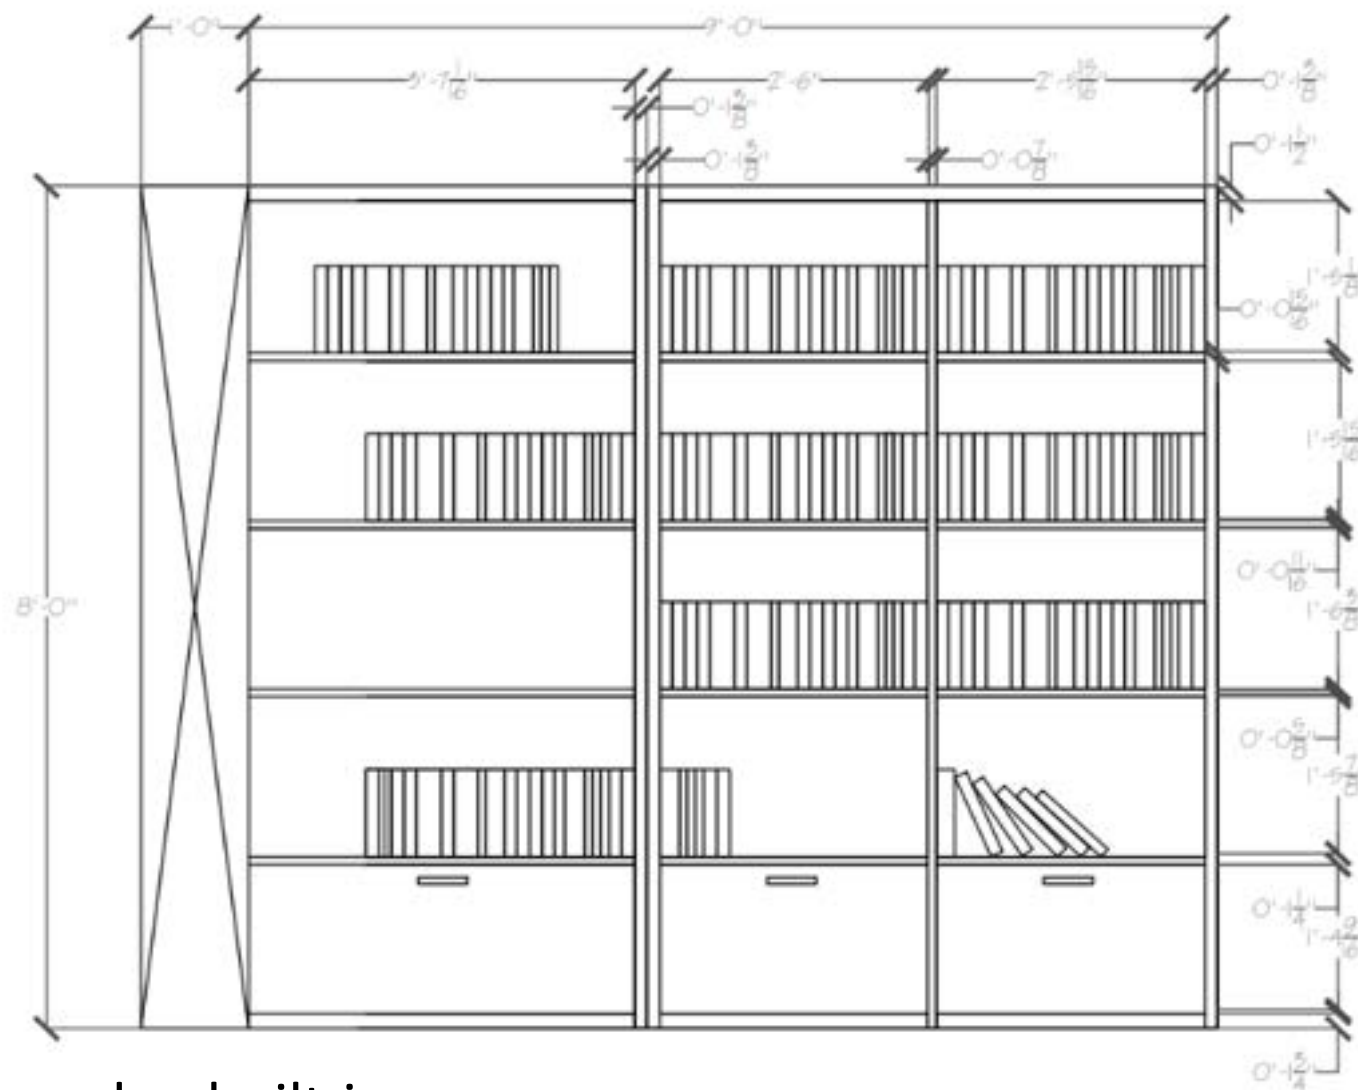

den built-in

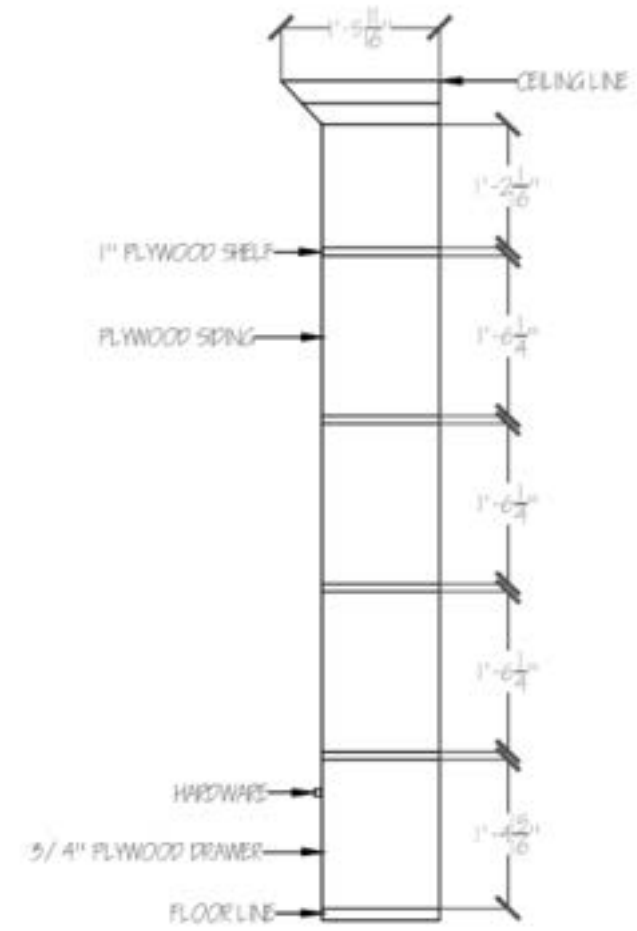


master bedroom furniture

18
other work





small space solutions: two furniture & layout options for a CB2 client looking to furnish her 1 bedroom apartment in south lake union.

typography postcard project part 1 - front and back

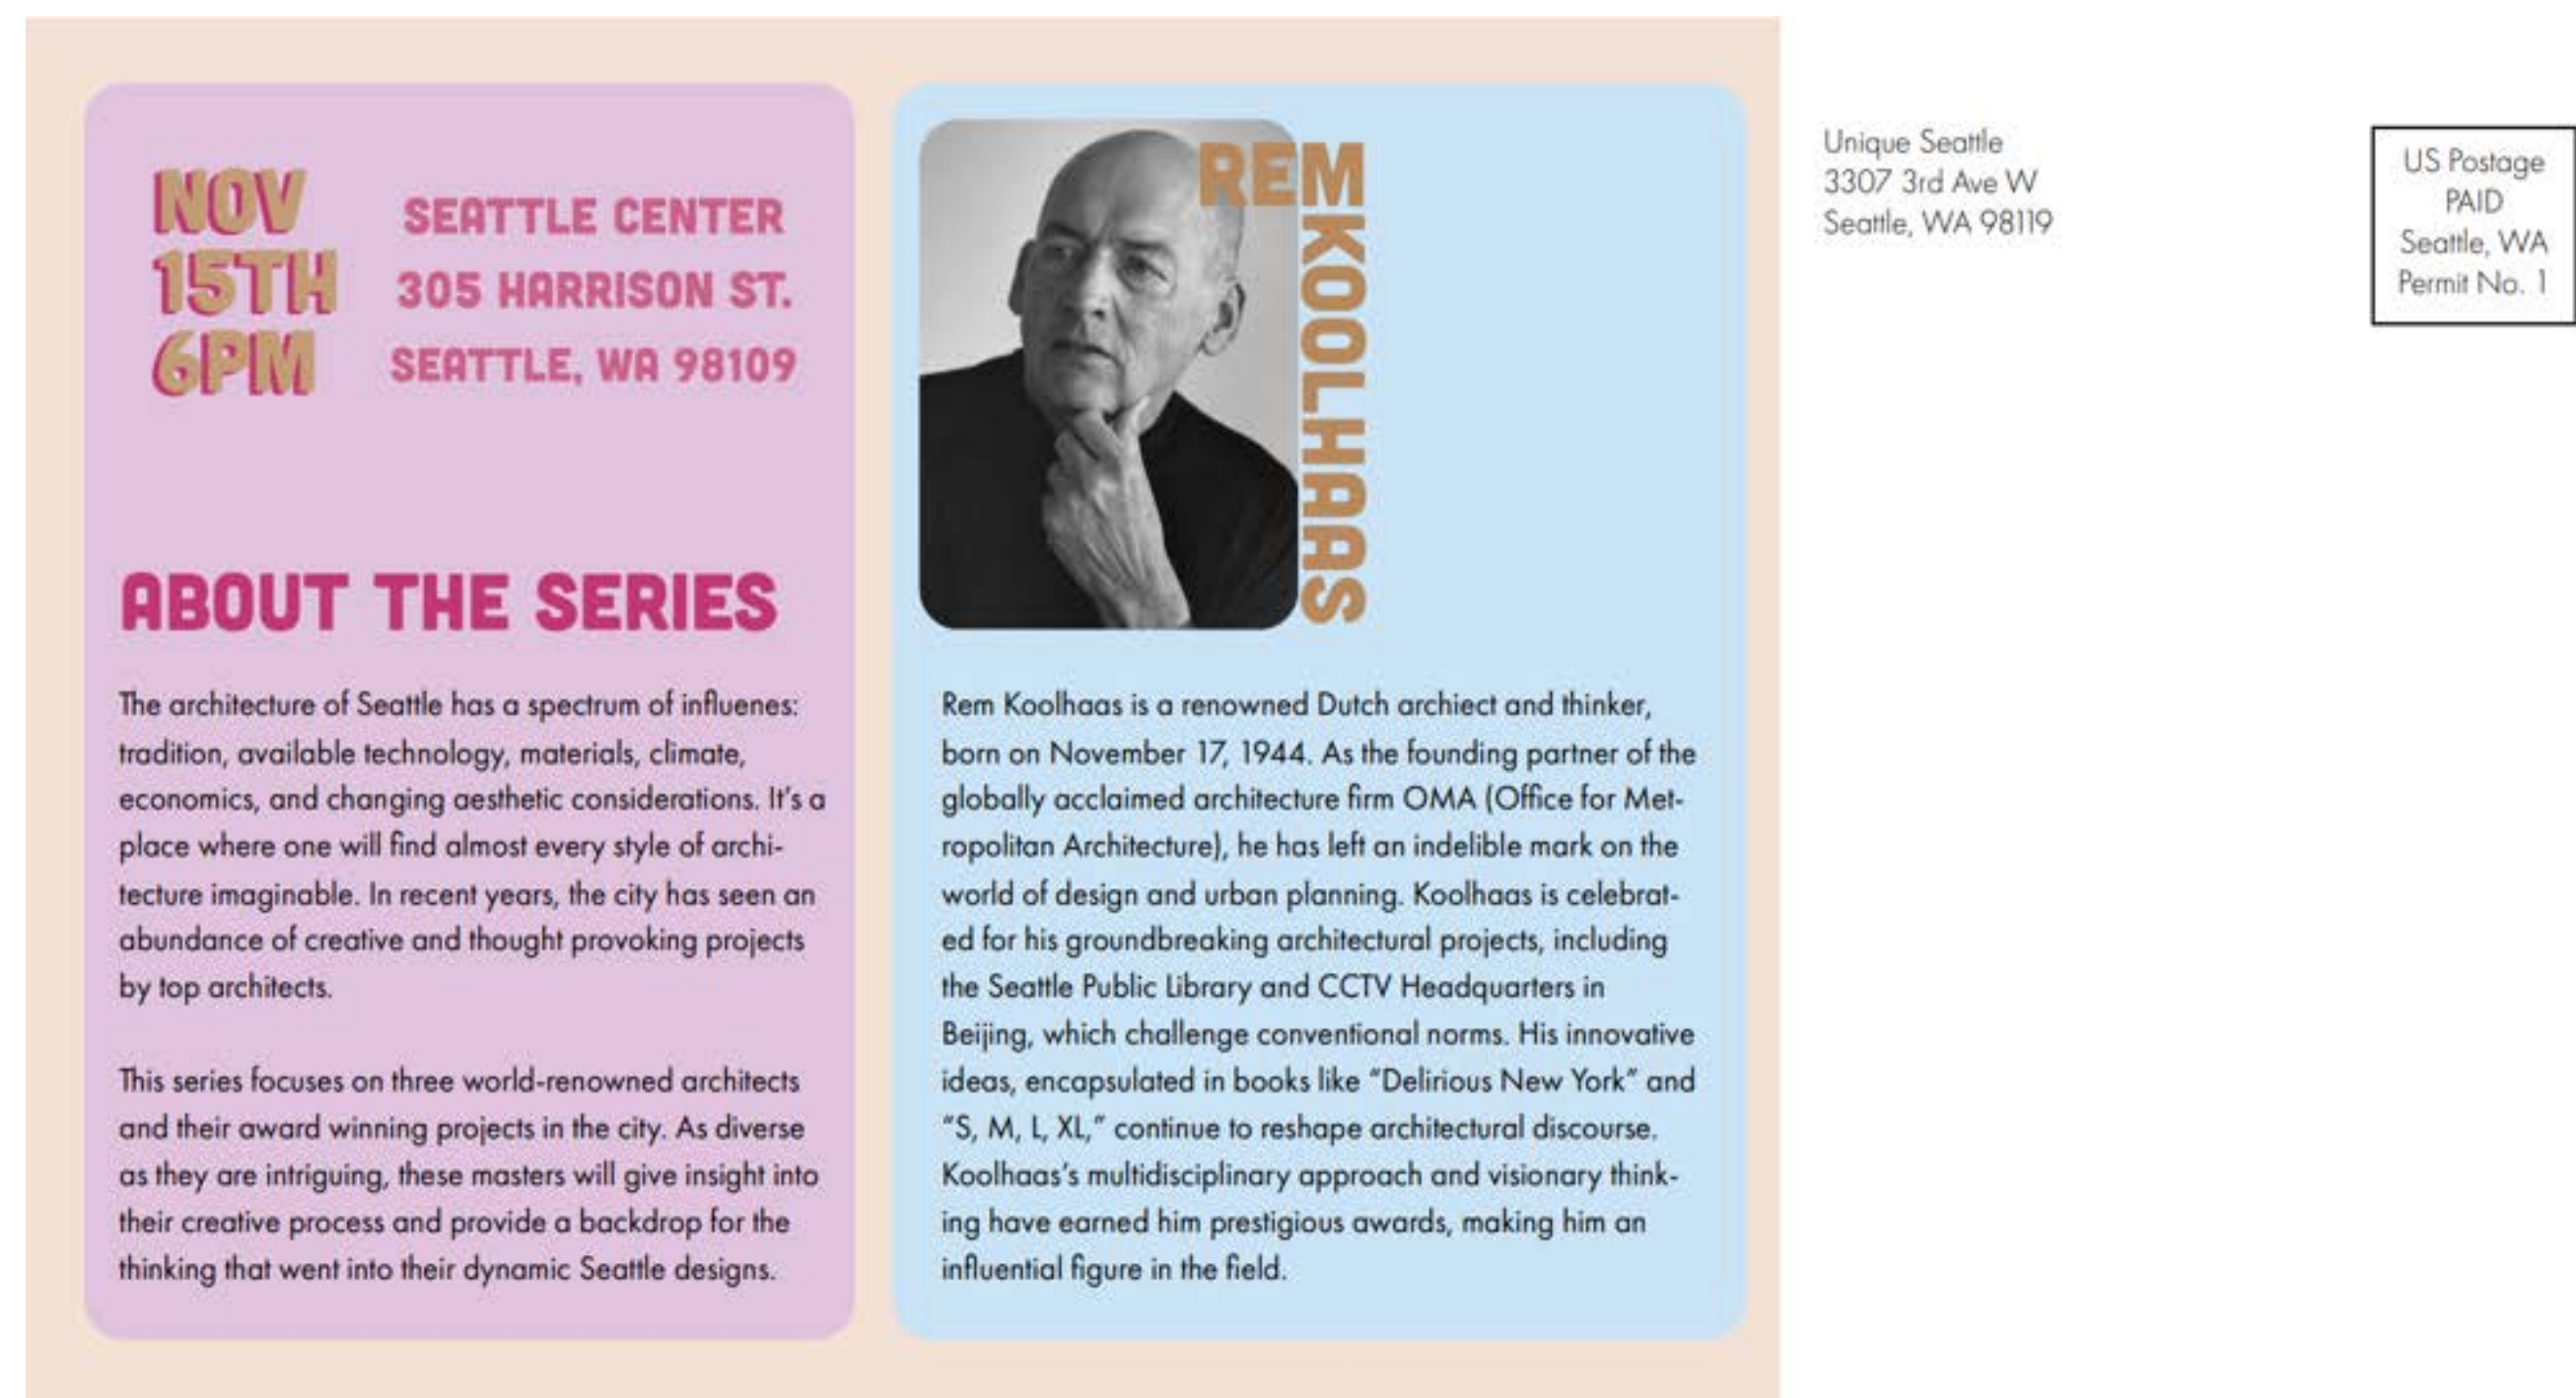


typography postcard project part 2 - front and back

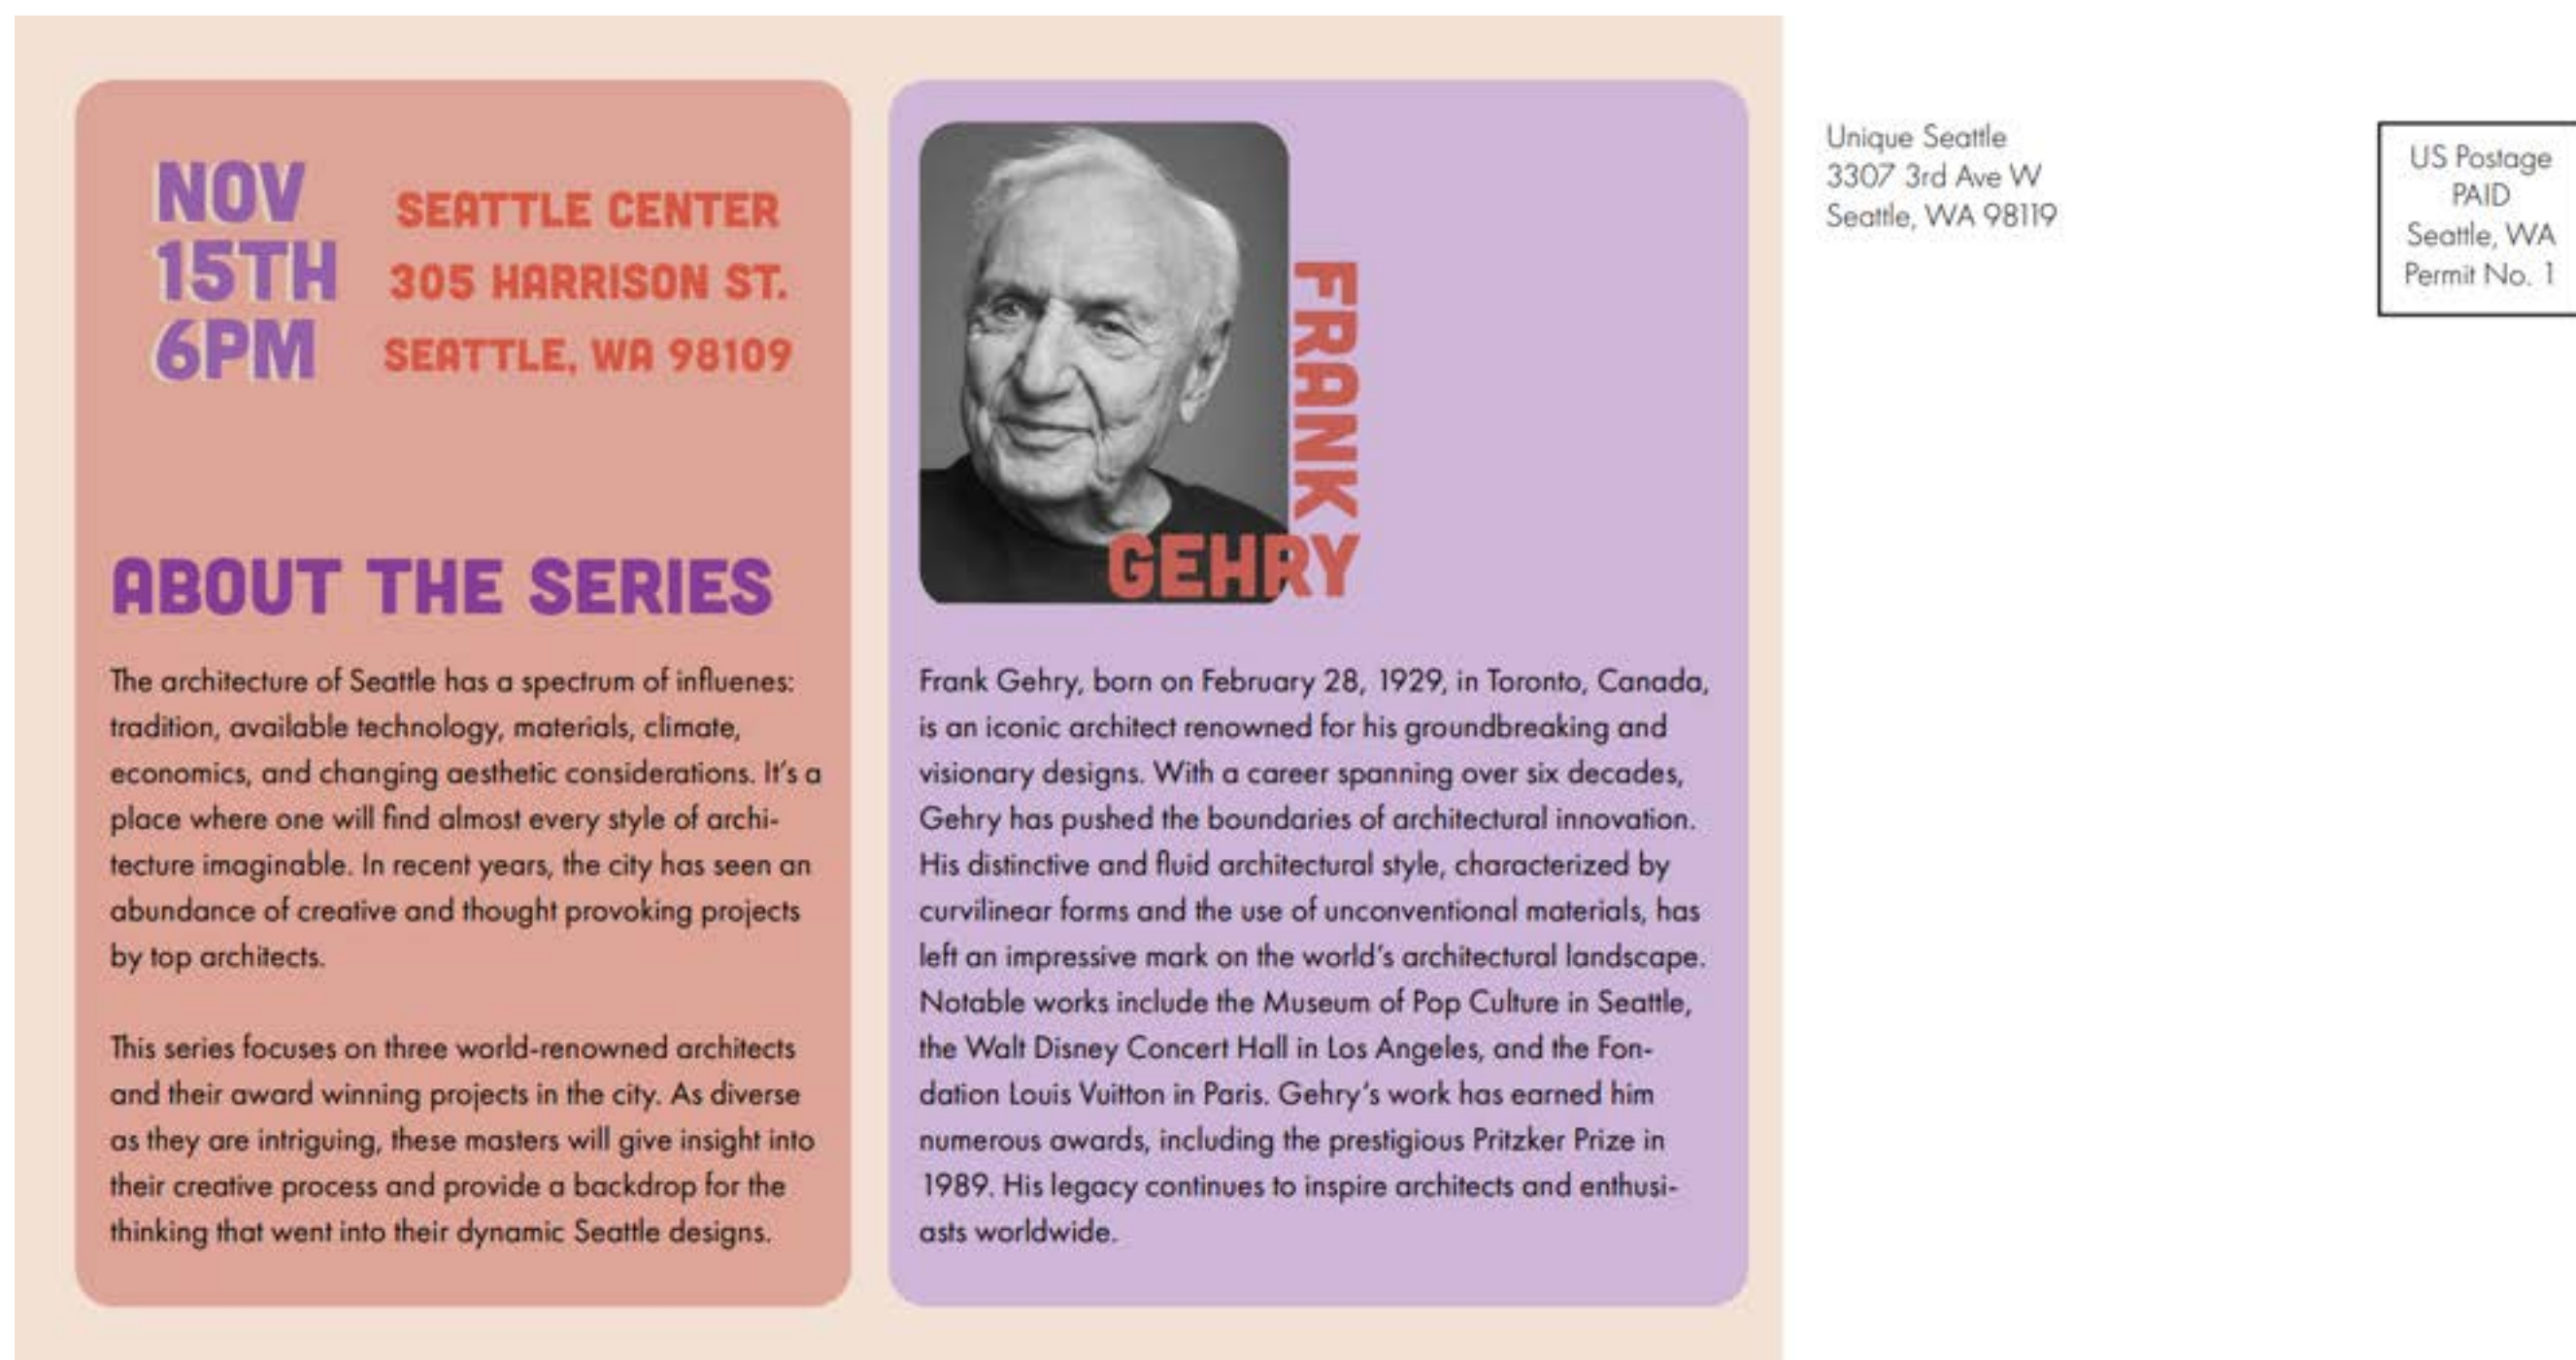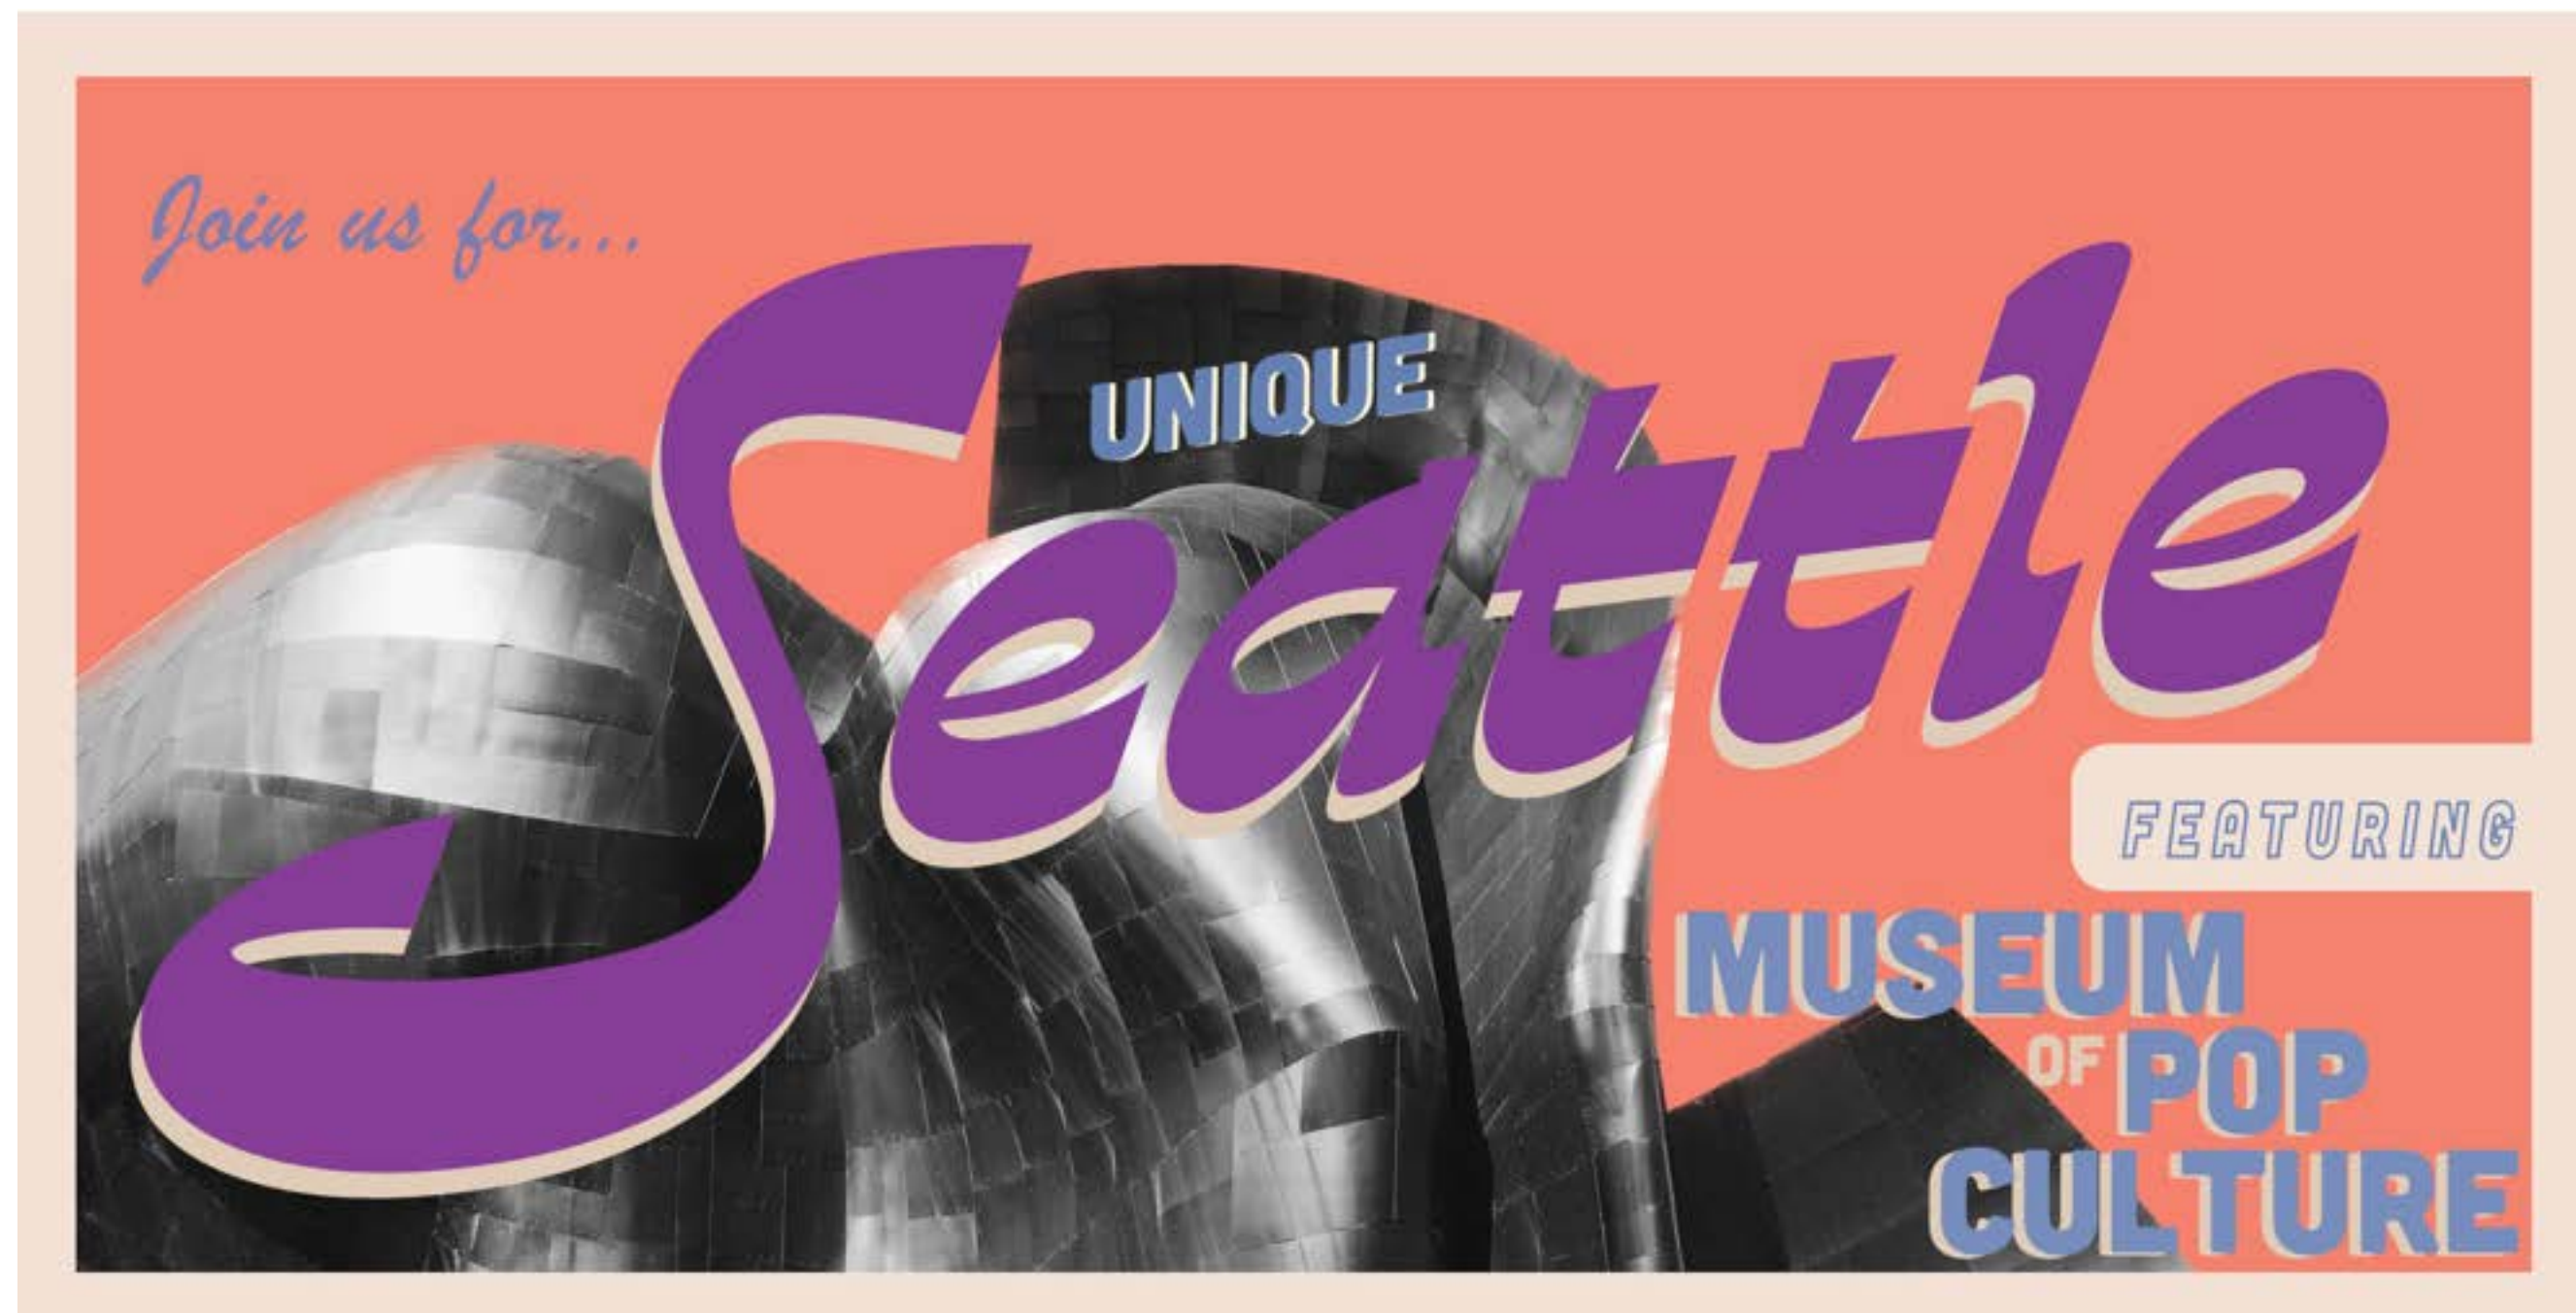



typography postcard project part 3 - front and back

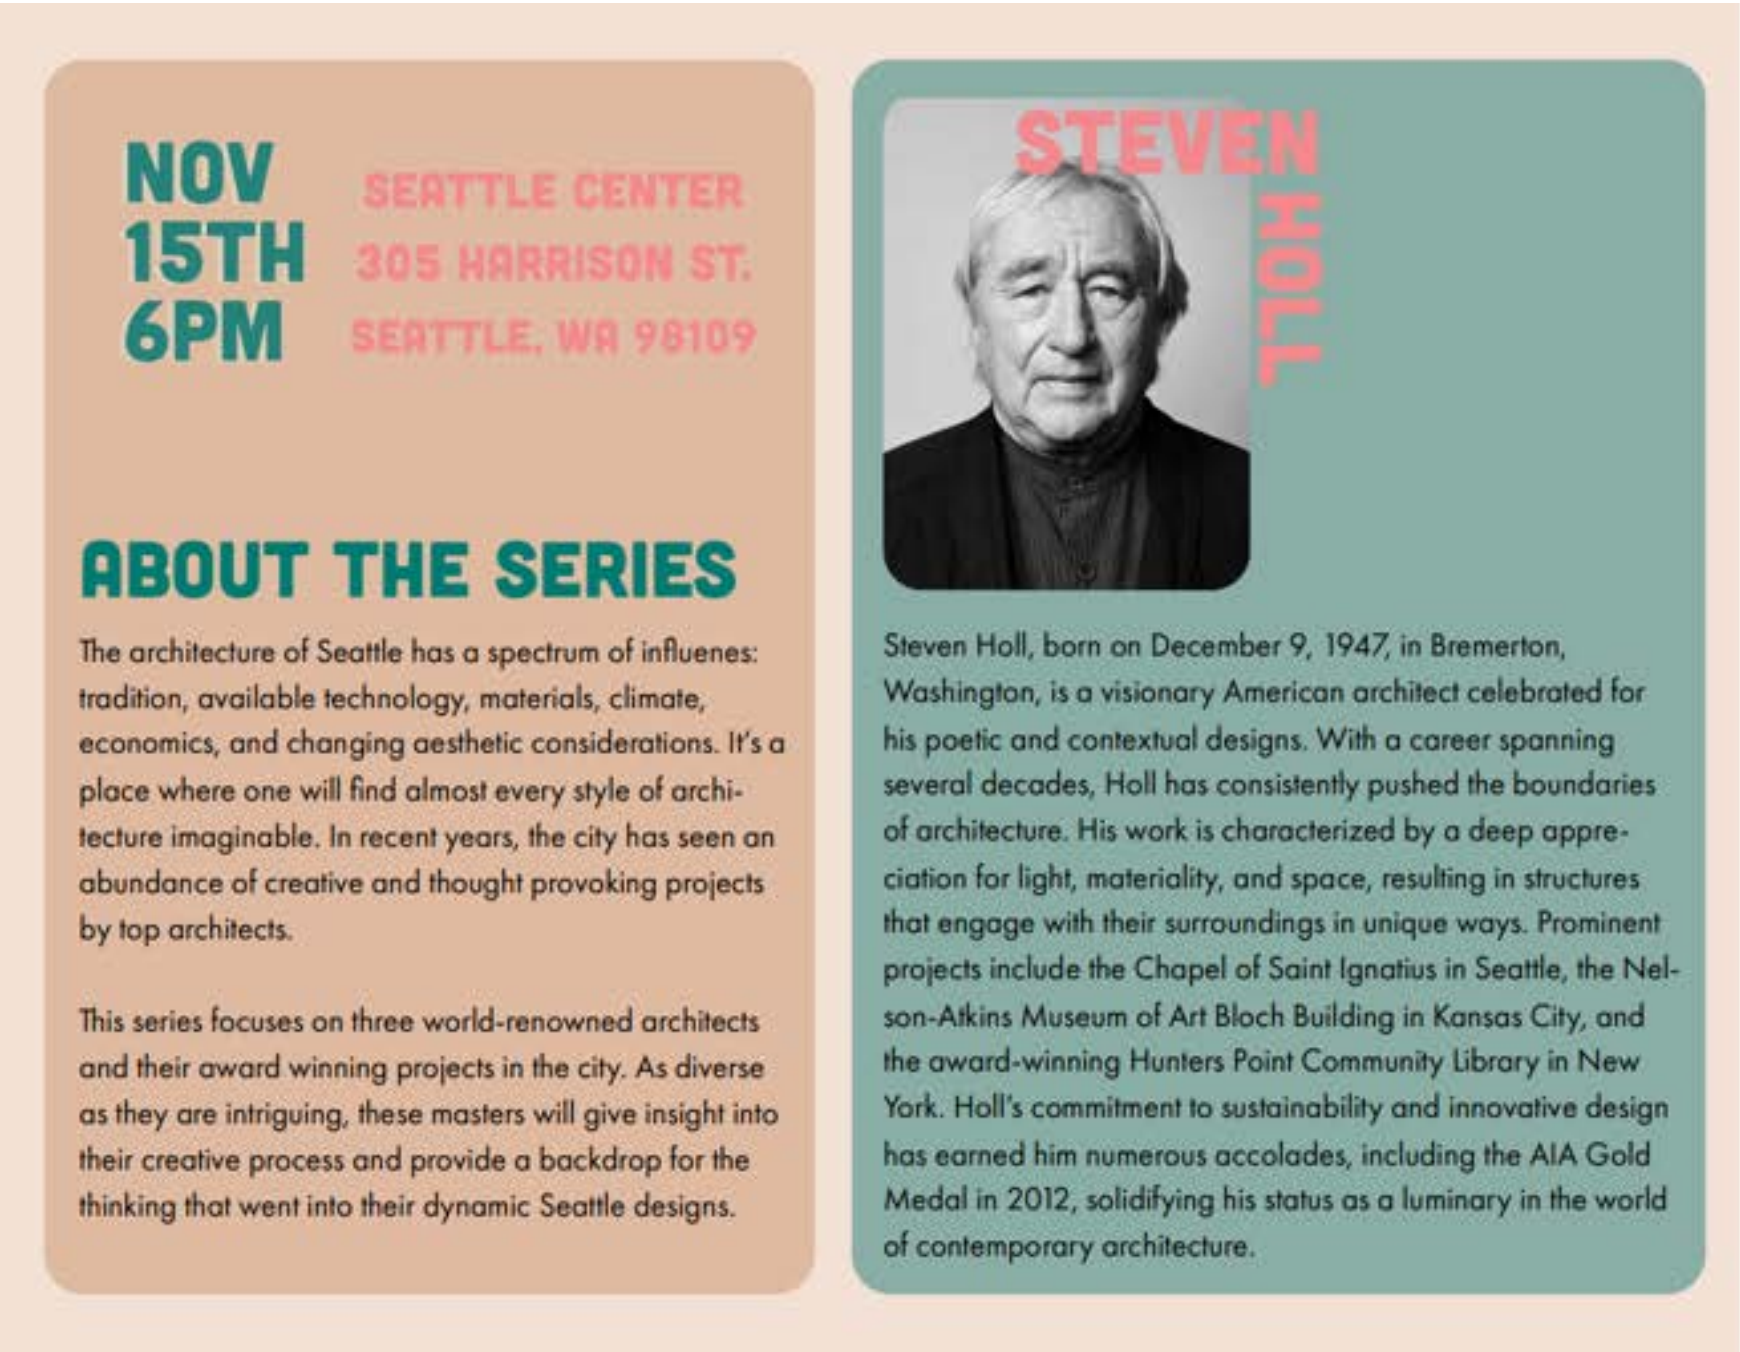


Unique Seattle
3307 3rd Ave W
Seattle, WA 98119

US Postage
PAID
Seattle, WA
Permit No. 1



building & construction model

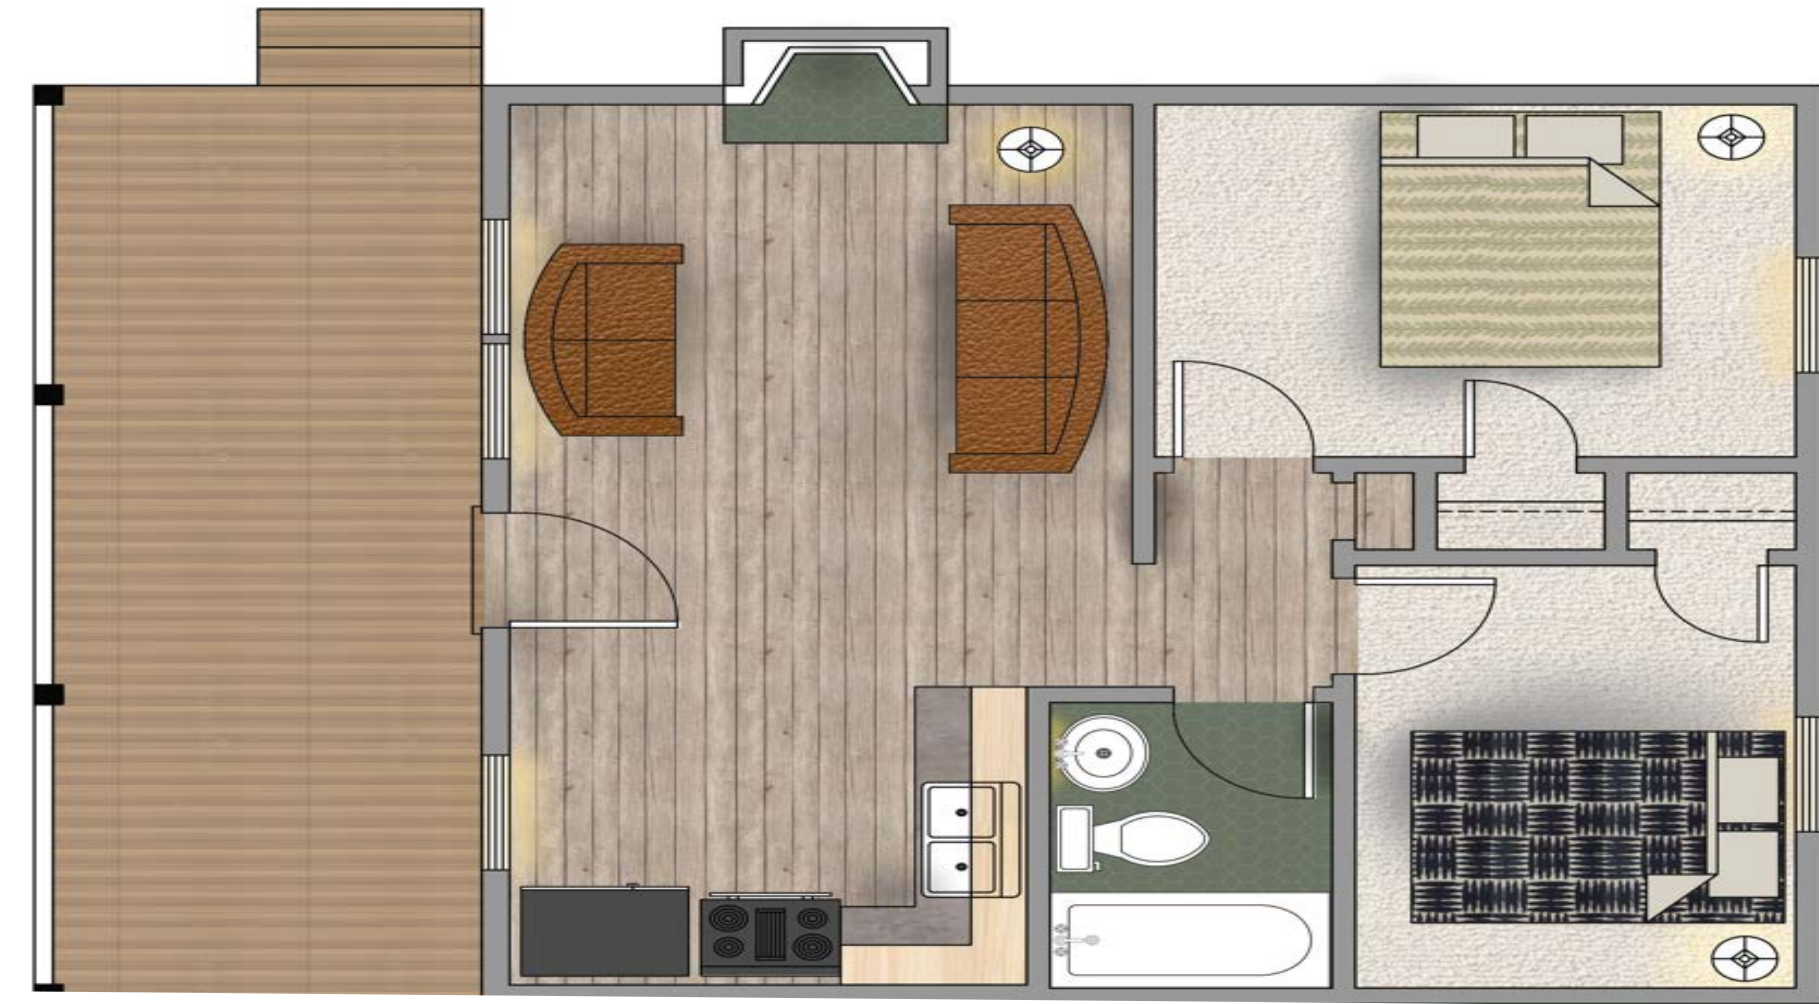

photoshopped floor plan



photoshopped cafe



"queen anne home"
charcoal sketch
may 2021



"the only thing"
collage
june 2022